

11- -77 Well 'incomplete'  
10-28-77 Initial Production

NOTATIONS

Entered in NID File ☒  
Entered On S R Sheet \_\_\_\_\_  
Location Map Pinned ☒  
Card Indexed \_\_\_\_\_  
I W R for State or Fee Land \_\_\_\_\_

Checked by Chief ☒  
Copy NID to Field Office \_\_\_\_\_  
Approval Letter \_\_\_\_\_  
Disapproval Letter \_\_\_\_\_

COMPLETION DATA:

Date Well Completed 11-3-77  
OW ☒ WW \_\_\_\_\_ TA \_\_\_\_\_  
GW \_\_\_\_\_ OS \_\_\_\_\_ PA \_\_\_\_\_

Location Inspected \_\_\_\_\_  
Bond released \_\_\_\_\_  
State of Fee Land \_\_\_\_\_

LOGS FILED

Driller's Log \_\_\_\_\_

Electric Logs (No. ) \_\_\_\_\_

E \_\_\_\_\_ I \_\_\_\_\_ E-I \_\_\_\_\_ GR \_\_\_\_\_ GR N \_\_\_\_\_ Micro \_\_\_\_\_  
Lat \_\_\_\_\_ Mi-L \_\_\_\_\_ Sonic \_\_\_\_\_ Others \_\_\_\_\_

UNITED STATES  
DEPARTMENT OF THE INTERIOR  
GEOLOGICAL SURVEY

## APPLICATION FOR PERMIT TO DRILL, DEEPEN, OR PLUG BACK

## 1a. TYPE OF WORK

DRILL ☒DEEPEN ☐PLUG BACK ☐

## b. TYPE OF WELL

OIL  
WELL ☒GAS  
WELL ☐

OTHER

SINGLE  
ZONE ☒MULTIPLE  
ZONE ☐

## 2. NAME OF OPERATOR

THE SUPERIOR OIL COMPANY

## 3. ADDRESS OF OPERATOR

P. O. DRAWER "G", CORTEZ, COLORADO 81321

## 4. LOCATION OF WELL (Report location clearly and in accordance with any State requirements.)\*

At surface

1877' FSL, 575' FEL, SEC. 2, T41S, R24E, SLB&amp;M

At proposed prod. zone

## 14. DISTANCE IN MILES AND DIRECTION FROM NEAREST TOWN OR POST OFFICE\*

4.3 Miles NW of Aneth, Utah

15. DISTANCE FROM PROPOSED\*  
LOCATION TO NEAREST  
PROPERTY OR LEASE LINE, FT.  
(Also to nearest drlg. line, if any)

3400'

18. DISTANCE FROM PROPOSED LOCATION\*  
TO NEAREST WELL, DRILLING, COMPLETED,  
OR APPLIED FOR, ON THIS LEASE, FT.

1200'

## 16. NO. OF ACRES IN LEASE

## 19. PROPOSED DEPTH

5512'

17. NO. OF ACRES ASSIGNED  
TO THIS WELL

40

## 20. ROTARY OR CABLE TOOLS

Rotary

## 21. ELEVATIONS (Show whether DF, RT, GR, etc.)

4580' Ungraded Ground Level

## 23.

## PROPOSED CASING AND CEMENTING PROGRAM

SIZE OF HOLE	SIZE OF CASING	WEIGHT PER FOOT	SETTING DEPTH	QUANTITY OF CEMENT
17-1/2"	13-3/8"	48#	100'	To Surface
12-1/4"	8-5/8"	24#	1395'	To Surface
7-7/8"	5-1/2"	14 & 15.5#	5512'	250 Sacks

1. Drill 17-1/2" hole to 100'. Set 13-3/8" casing to 100' cement to surface.
2. Drill 12-1/4" hole to 1395'. Set 8-5/8" casing to 1395' and cement to surface.
3. Drill 7-7/8" hole through Desert Creek Zone I approximately 5512'.
4. Log well.
5. Set 5-1/2" casing at 5512' and cement with 250 sacks.
6. Perforate Ismay and Desert Creek and stimulate based on log evaluation.

APPROVED BY THE DIVISION OF  
OIL, GAS, AND MINING

DATE: 6-29-77

BY: Charles L. Hill

This well is a part of a 40-acre infill drilling program now underway at McElmo Creek Unit.

IN ABOVE SPACE DESCRIBE PROPOSED PROGRAM: If proposal is to deepen or plug back, give data on present productive zone and proposed new productive zone. If proposal is to drill or deepen directionally, give pertinent data on subsurface locations and measured and true vertical depths. Give blowout preventer program, if any.

## 24.

SIGNED Charles L. Hill TITLE Engineer

DATE June 23, 1977

(This space for Federal or State office use)

## PERMIT NO.

43-037-30389

## APPROVAL DATE

## APPROVED BY

CAUSE #152-2

## TITLE



## DATE

CONDITIONS OF APPROVAL, IF ANY:

JB/1h

Orig. + 3 - USGS, State - 2, J. K. Lawson, W. N. Mosley, J. M. Moter, D. H. Collins, W. J. Mann  
Jerry Braswell, Navajo Tribe, WIO, File # See Instructions On Reverse Side

THE SUPERIOR OIL COMPANY  
Operator  
WELL NO. MCU E-15

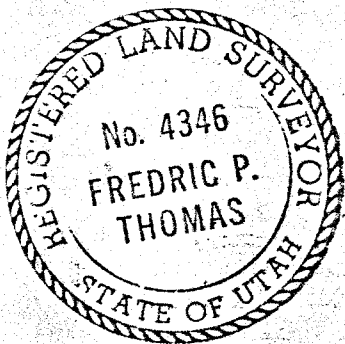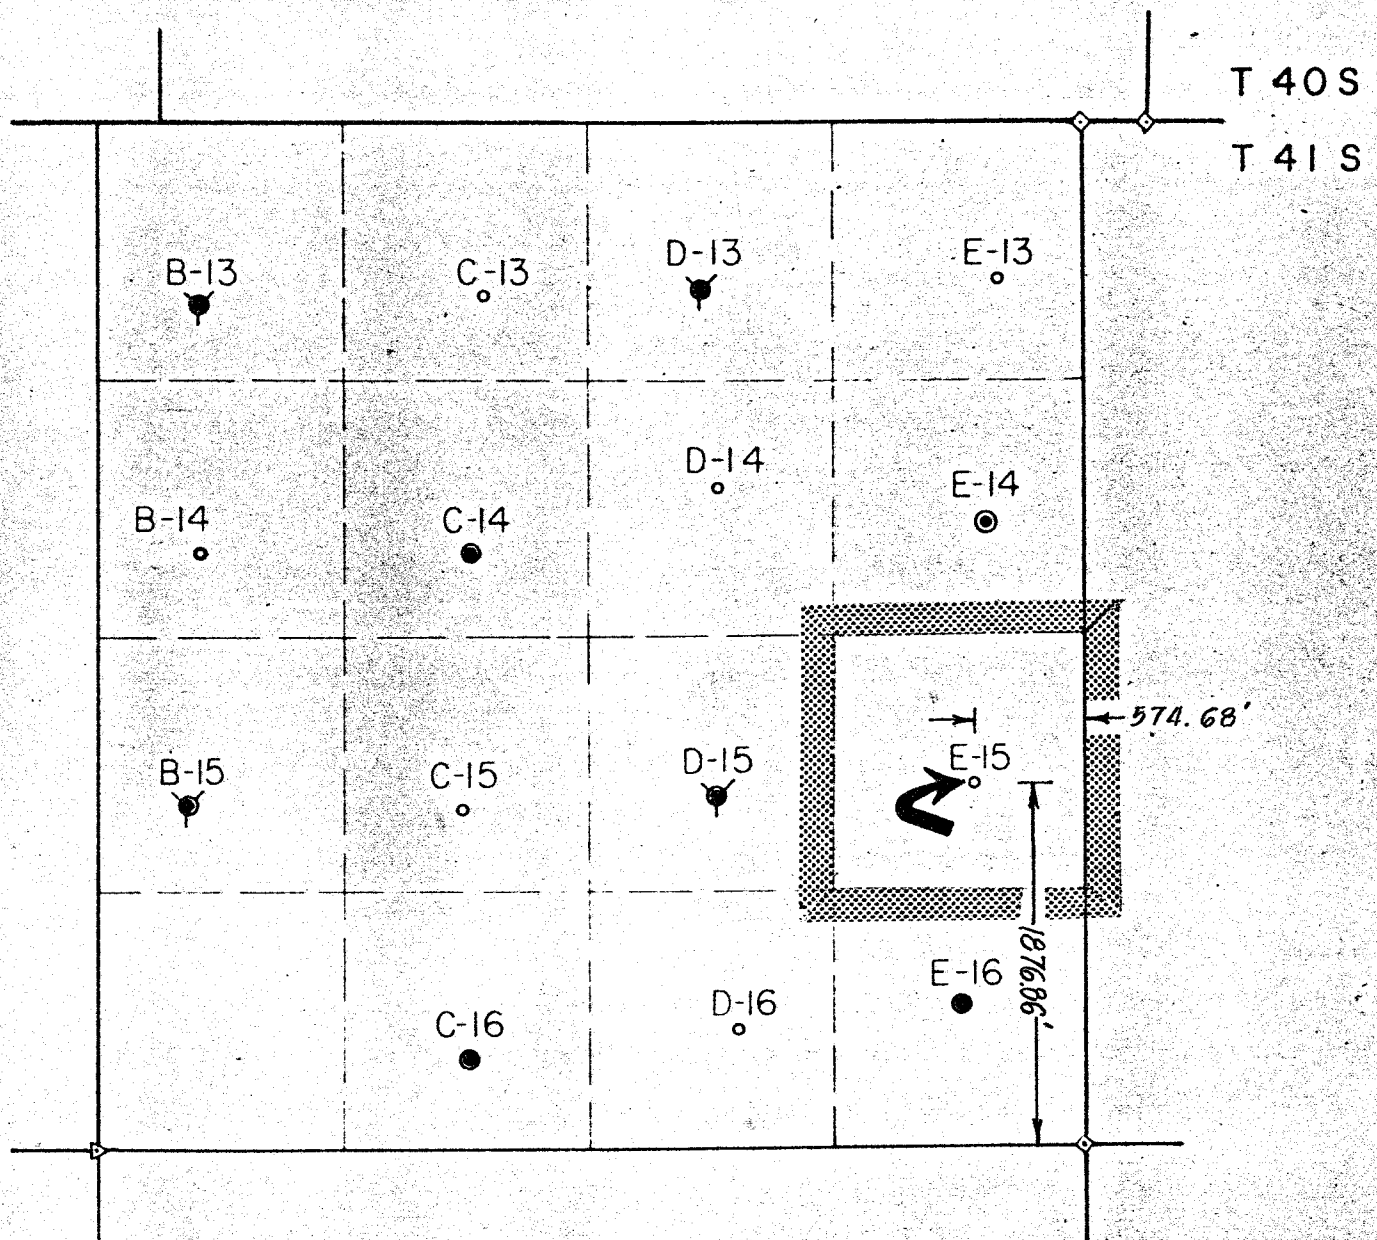


NE / SE Section 2, T41S; R 24 E  
McELMO CREEK UNIT  
San Juan County, Utah

*Fredric P. Thomas*

- Locations
- Wells




Scale 1" = 1 Mile

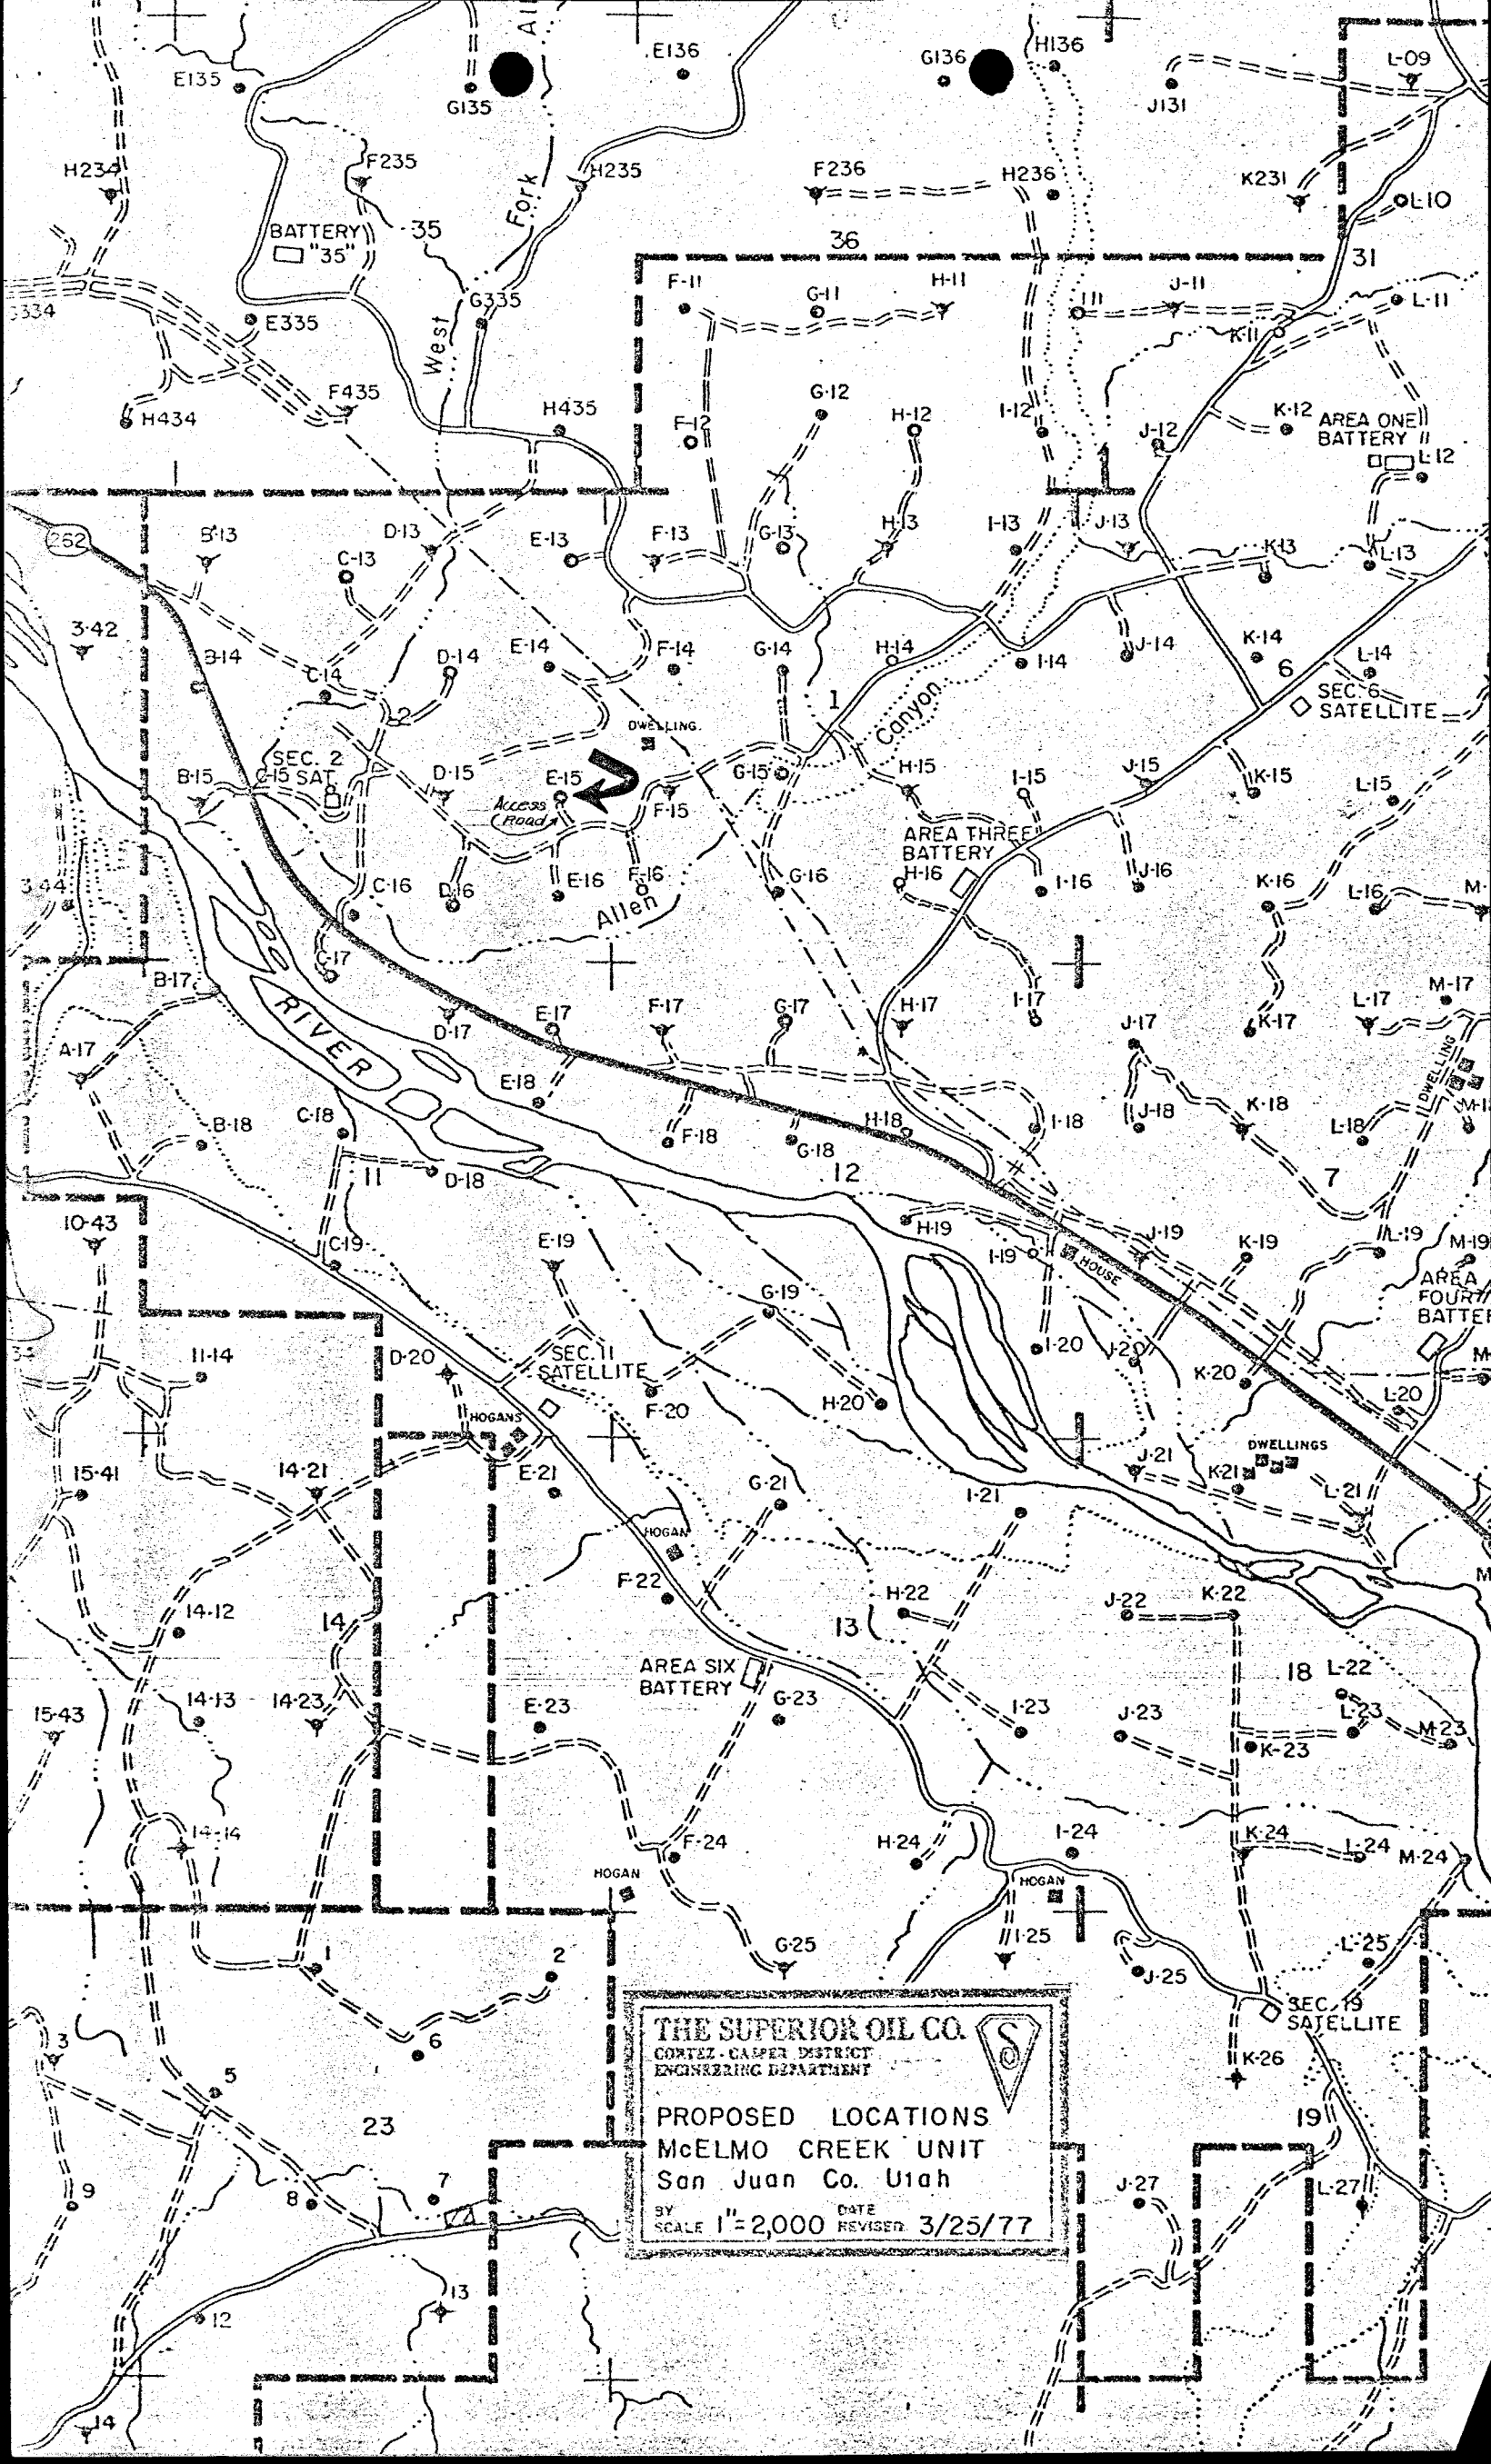


THE SUPERIOR OIL CO.  
CORTEZ-CAMPER DISTRICT  
ENGINEERING DEPARTMENT

PROPOSED LOCATIONS  
McELMO CREEK UNIT  
San Juan Co. Utah

BY SCALE 1"=2,000 DATE  
REVISED 3/25/77

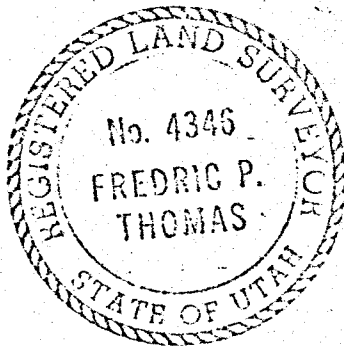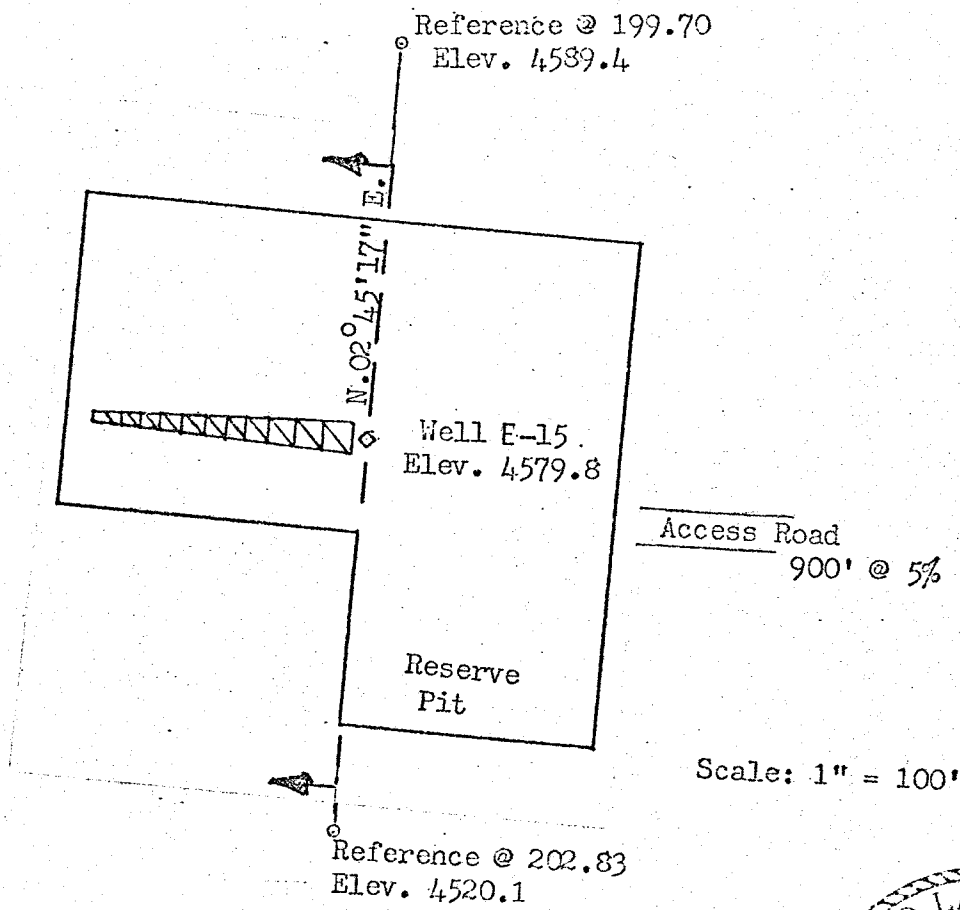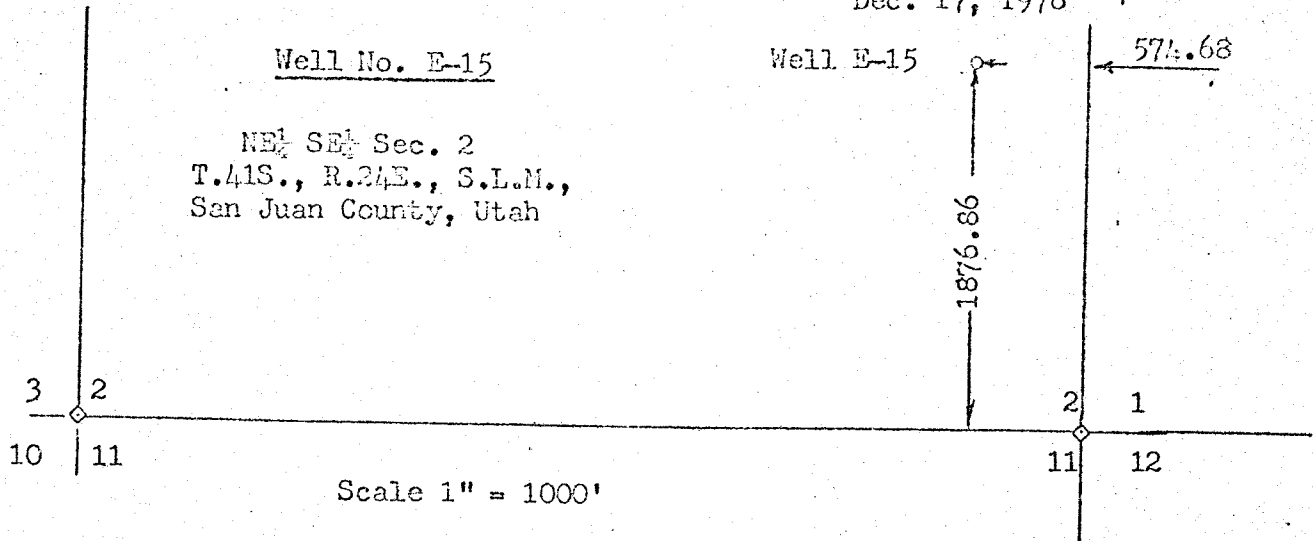

Horizontal Scale: 1" = 100'  
Vertical Scale: 1" = 50'

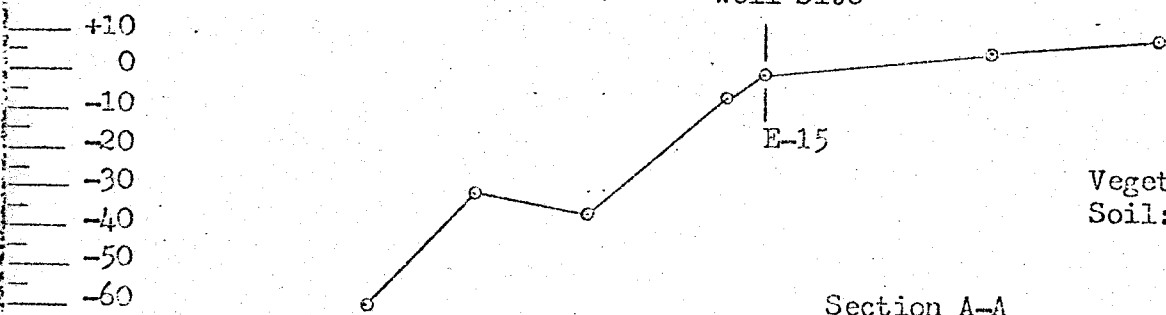

Vegetation: None  
Soil: Rocky

Section A-A

KNOW ALL MEN BY THESE PRESENTS:

That I, Fredric P. Thomas, do hereby certify that I prepared this plat from an actual and accurate survey of the land and that the same is true and correct to the best of my knowledge and belief.

*Fredric P. Thomas*

Fredric P. Thomas  
Reg. L.S. and P.E.  
Colo. Reg. No. 6728

Utah Reg. No. 4346

Bearing by  
solar  
observation



THOMAS Engineering Inc.

432 N. Broadway  
Cortez, Colorado  
565-7805

# THE SUPERIOR OIL COMPANY

P. O. DRAWER G

CORTEZ, COLORADO 81321

June 23, 1977

Mr. P. T. McGrath  
District Engineer  
U. S. Geological Survey  
P. O. Box 959  
Farmington, New Mexico 87401

Re: Surface Use Development Plan  
Proposed Well  
McElmo Creek Unit #E-15  
1877' FSL, 575' FEL  
Section 2, T41S, R24E  
San Juan County, Utah

Dear Mr. McGrath:


The "Surface Use Development Plan" for the proposed McElmo Creek Unit Well #E-15 is as follows:

1. The existing roads and the location of the main highway exit are shown on the attached USGS topographic map.
2. A new 900' X 30' access road is required, as shown on the attached plat. The proposed road will run northwest to the location and will be of compacted sand and gravel with a maximum grade of 5%. The road will be constructed so as to provide for adequate drainage. No major cuts or fills will be necessary.
3. The location and status of wells in the vicinity are shown on the attached plat.
4. The location of existing tank batteries, flow lines and lateral roads in the vicinity of the proposed well are shown on the attached plat. The 2" flow line for the proposed well will run 2300' west to Section 2 Satellite.
5. Water for drilling operations will be obtained from the San Juan River.
6. Materials necessary for the construction of the access road and drilling pad will be obtained directly from the construction site. No access roads for the purpose of hauling materials will be necessary.
7. Waste materials will be collected in earth pits. The perimeter of these pits will be fenced with small mesh wire. When drilling operations are complete these earth pits will be backfilled and leveled to the contour of the original landscape. Small portable trailer houses for the company and contract drilling personnel may be on the location. A sufficient number of OSHA approved chemical toilets will be provided and maintained.

8. No permanent campsites or airstrips are anticipated.
9. The location and position of drilling equipment is shown on the attached plat. Included on this plat is a cross section diagram showing cuts and fills necessary for the construction of the drilling pad. The drilling pad will be located approximately at ground level. Native materials from the immediate area will be used in its construction.
10. The proposed drillsite is located on a sandstone outcrop near the San Juan River. Surface land is owned by the Navajo Tribe and is used primarily for grazing. Vegetation consists of sparse desert type ground cover and Tamarisks. There are no Indian habitations or artifacts in the immediate vicinity of the proposed drillsite, access road or flow line.

Very truly yours,

THE SUPERIOR OIL COMPANY

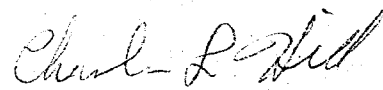

Charles L. Hill

I hereby certify that I, or persons under my direct supervision, have inspected the proposed drillsite and access route; that I am familiar with the conditions which presently exist; that the statements made in this plan are, to the best of my knowledge, true and correct; and that the work associated with the operations proposed herein will be performed by THE SUPERIOR OIL COMPANY and its contractors and sub-contractors in conformity with this plan and the terms and conditions under which it is approved.

June 23-77

Date



Wm. H. Edwards, Area Production Superintendent

SUPPLEMENT TO FORM 9-331C

WELL: MCU #E-15

SURFACE FORMATION WHERE PROPOSED DRILLING IS TO TAKE PLACE: Cedar Mesa

ESTIMATED FORMATION TOPS: (Measured from KB)

Chinle	1377'
DeChelly	2541'
Ismay	5269'
Gothic Shale	5425'
Desert Creek	5435'

WATER BEARING FORMATIONS: Water is expected to be encountered intermittently from 400' to 1377'.

HYDROCARBON BEARING FORMATIONS: Oil and gas are expected to be encountered intermittently from 5395' to 5502'.

MUD PROGRAM:

- Surface to 2000' - Water
- 2000' to 5000' - Lignosulfonate or similar mud system; no water loss control, weighted as necessary with Barite.
- 5000' to TD - Lignosulfonate or similar mud system; 15 cc water loss, weighted as necessary with Barite.


CEMENT PROGRAM:

- Surface - Cement to surface w/600 sx B. J. Light w/10#/sx Gilsonite, followed 3100 sx Class 'B' Neat w/2% CaCl at 15.6 ppg.
- Production - 250 sx Class 'B' with 5#/sx salt, 1/2#/sx Firm Set and 3/4% CFR-2.


LOGGING PROGRAM: CNL/DENSITY/GR - TD to 5000'.

PRESSURE CONTROLS: Blowout preventer equipment will be 10" Series 600 with blind rams and drill pipe rams hydraulically and manually controlled. The schematic of the pressure control equipment can be seen on the following page. The mud system will be monitored by visual inspection.




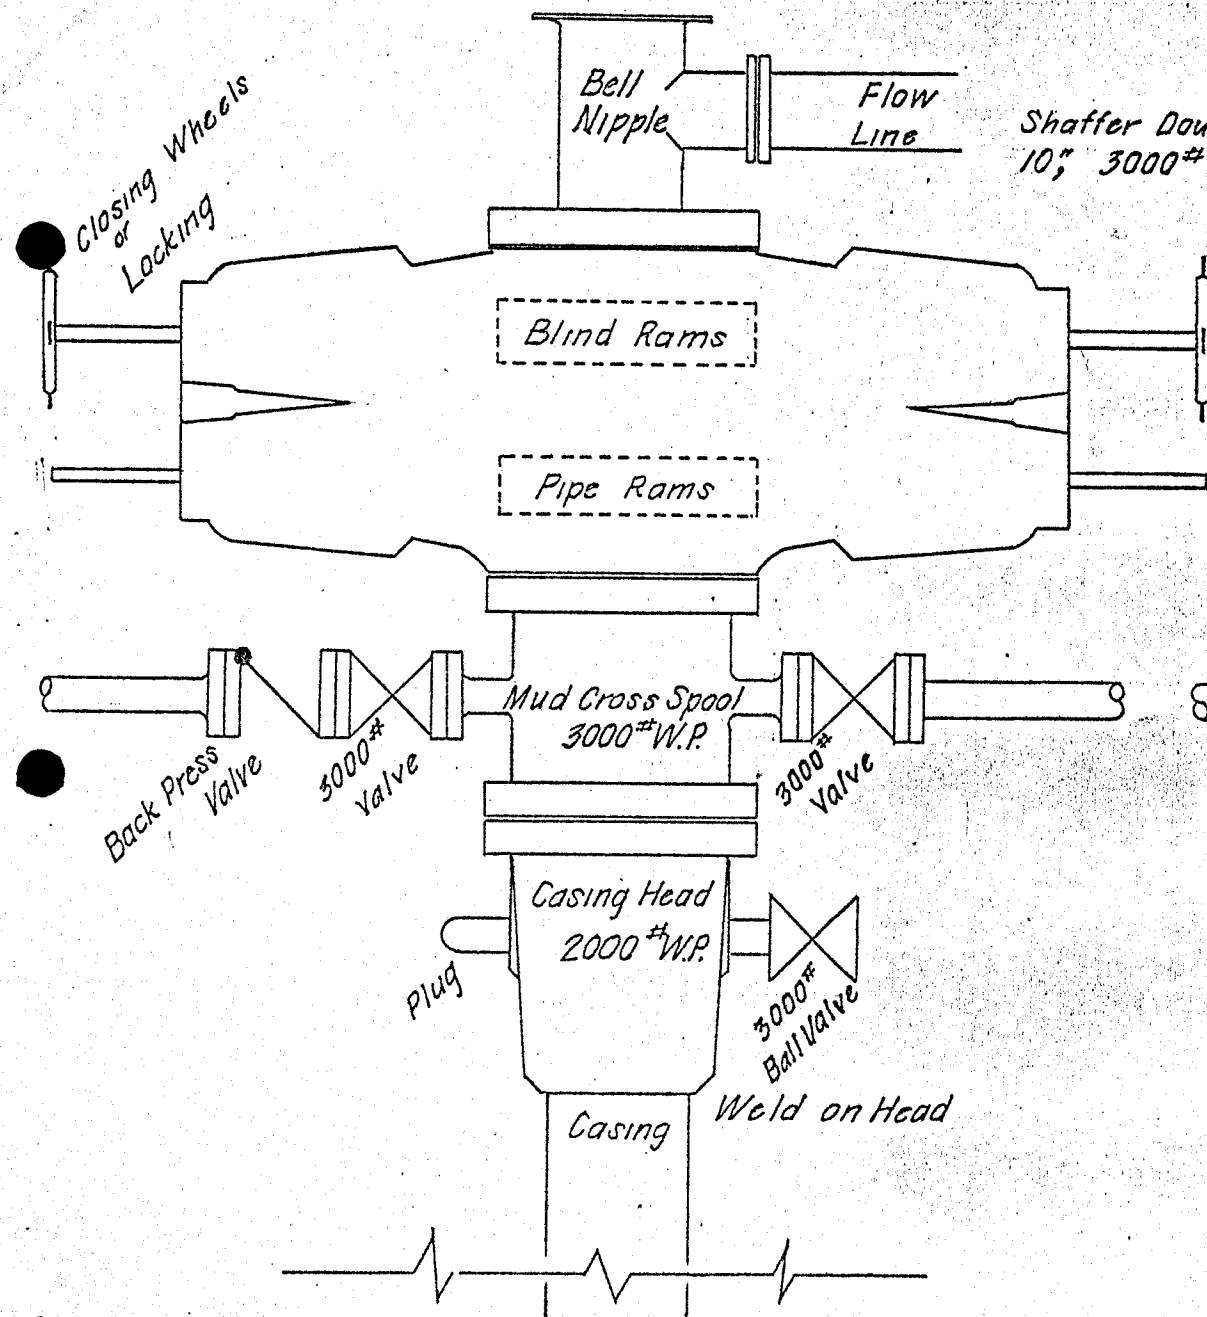


Shaffer Double Gate Blow Out Preventer  
10", 3000# W.P., 6000# Test, Type E


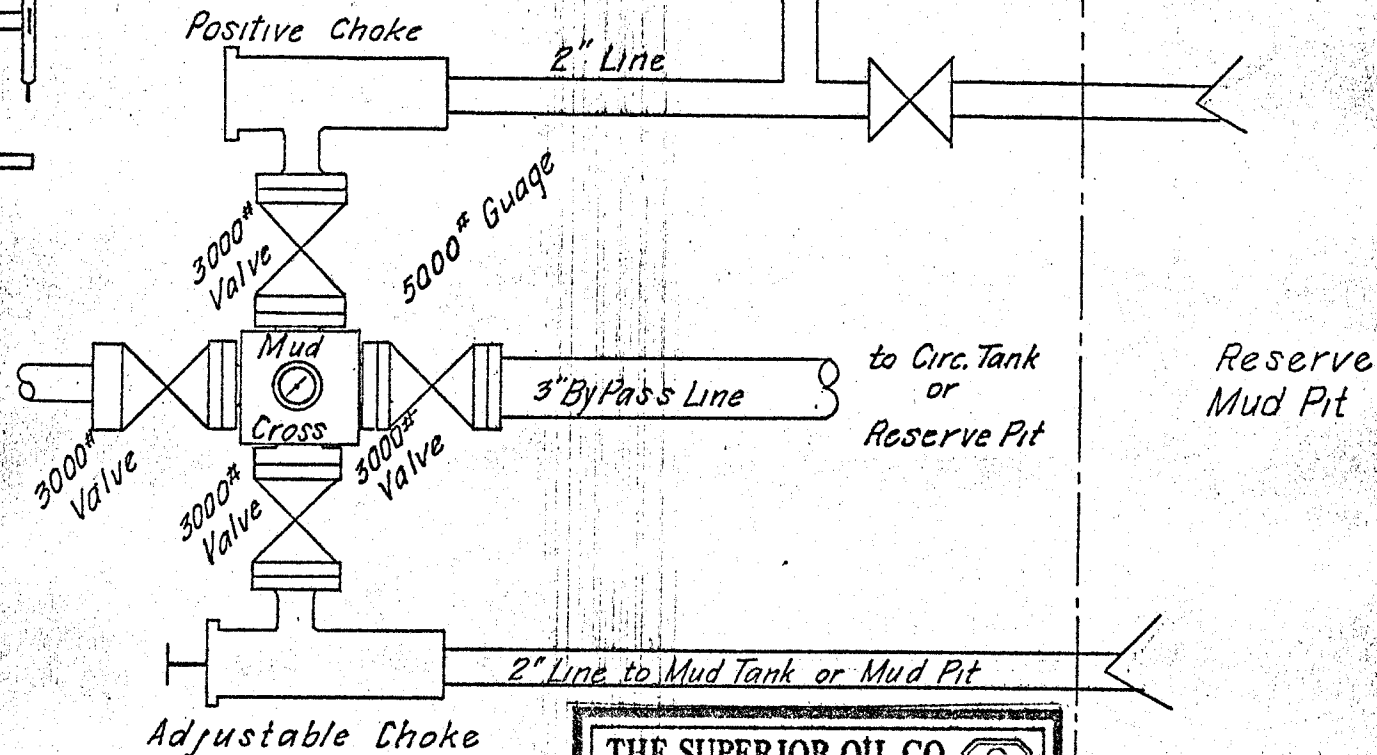


THE SUPERIOR OIL CO.  
CORTEZ-CASPER DISTRICT  
ENGINEERING DEPARTMENT  
SCHEMATIC DIAGRAM OF  
PRESSURE CONTROL  
EQUIPMENT  
BY MHT  
SCALE NONE  
DATE  
REVISED 8-12-78

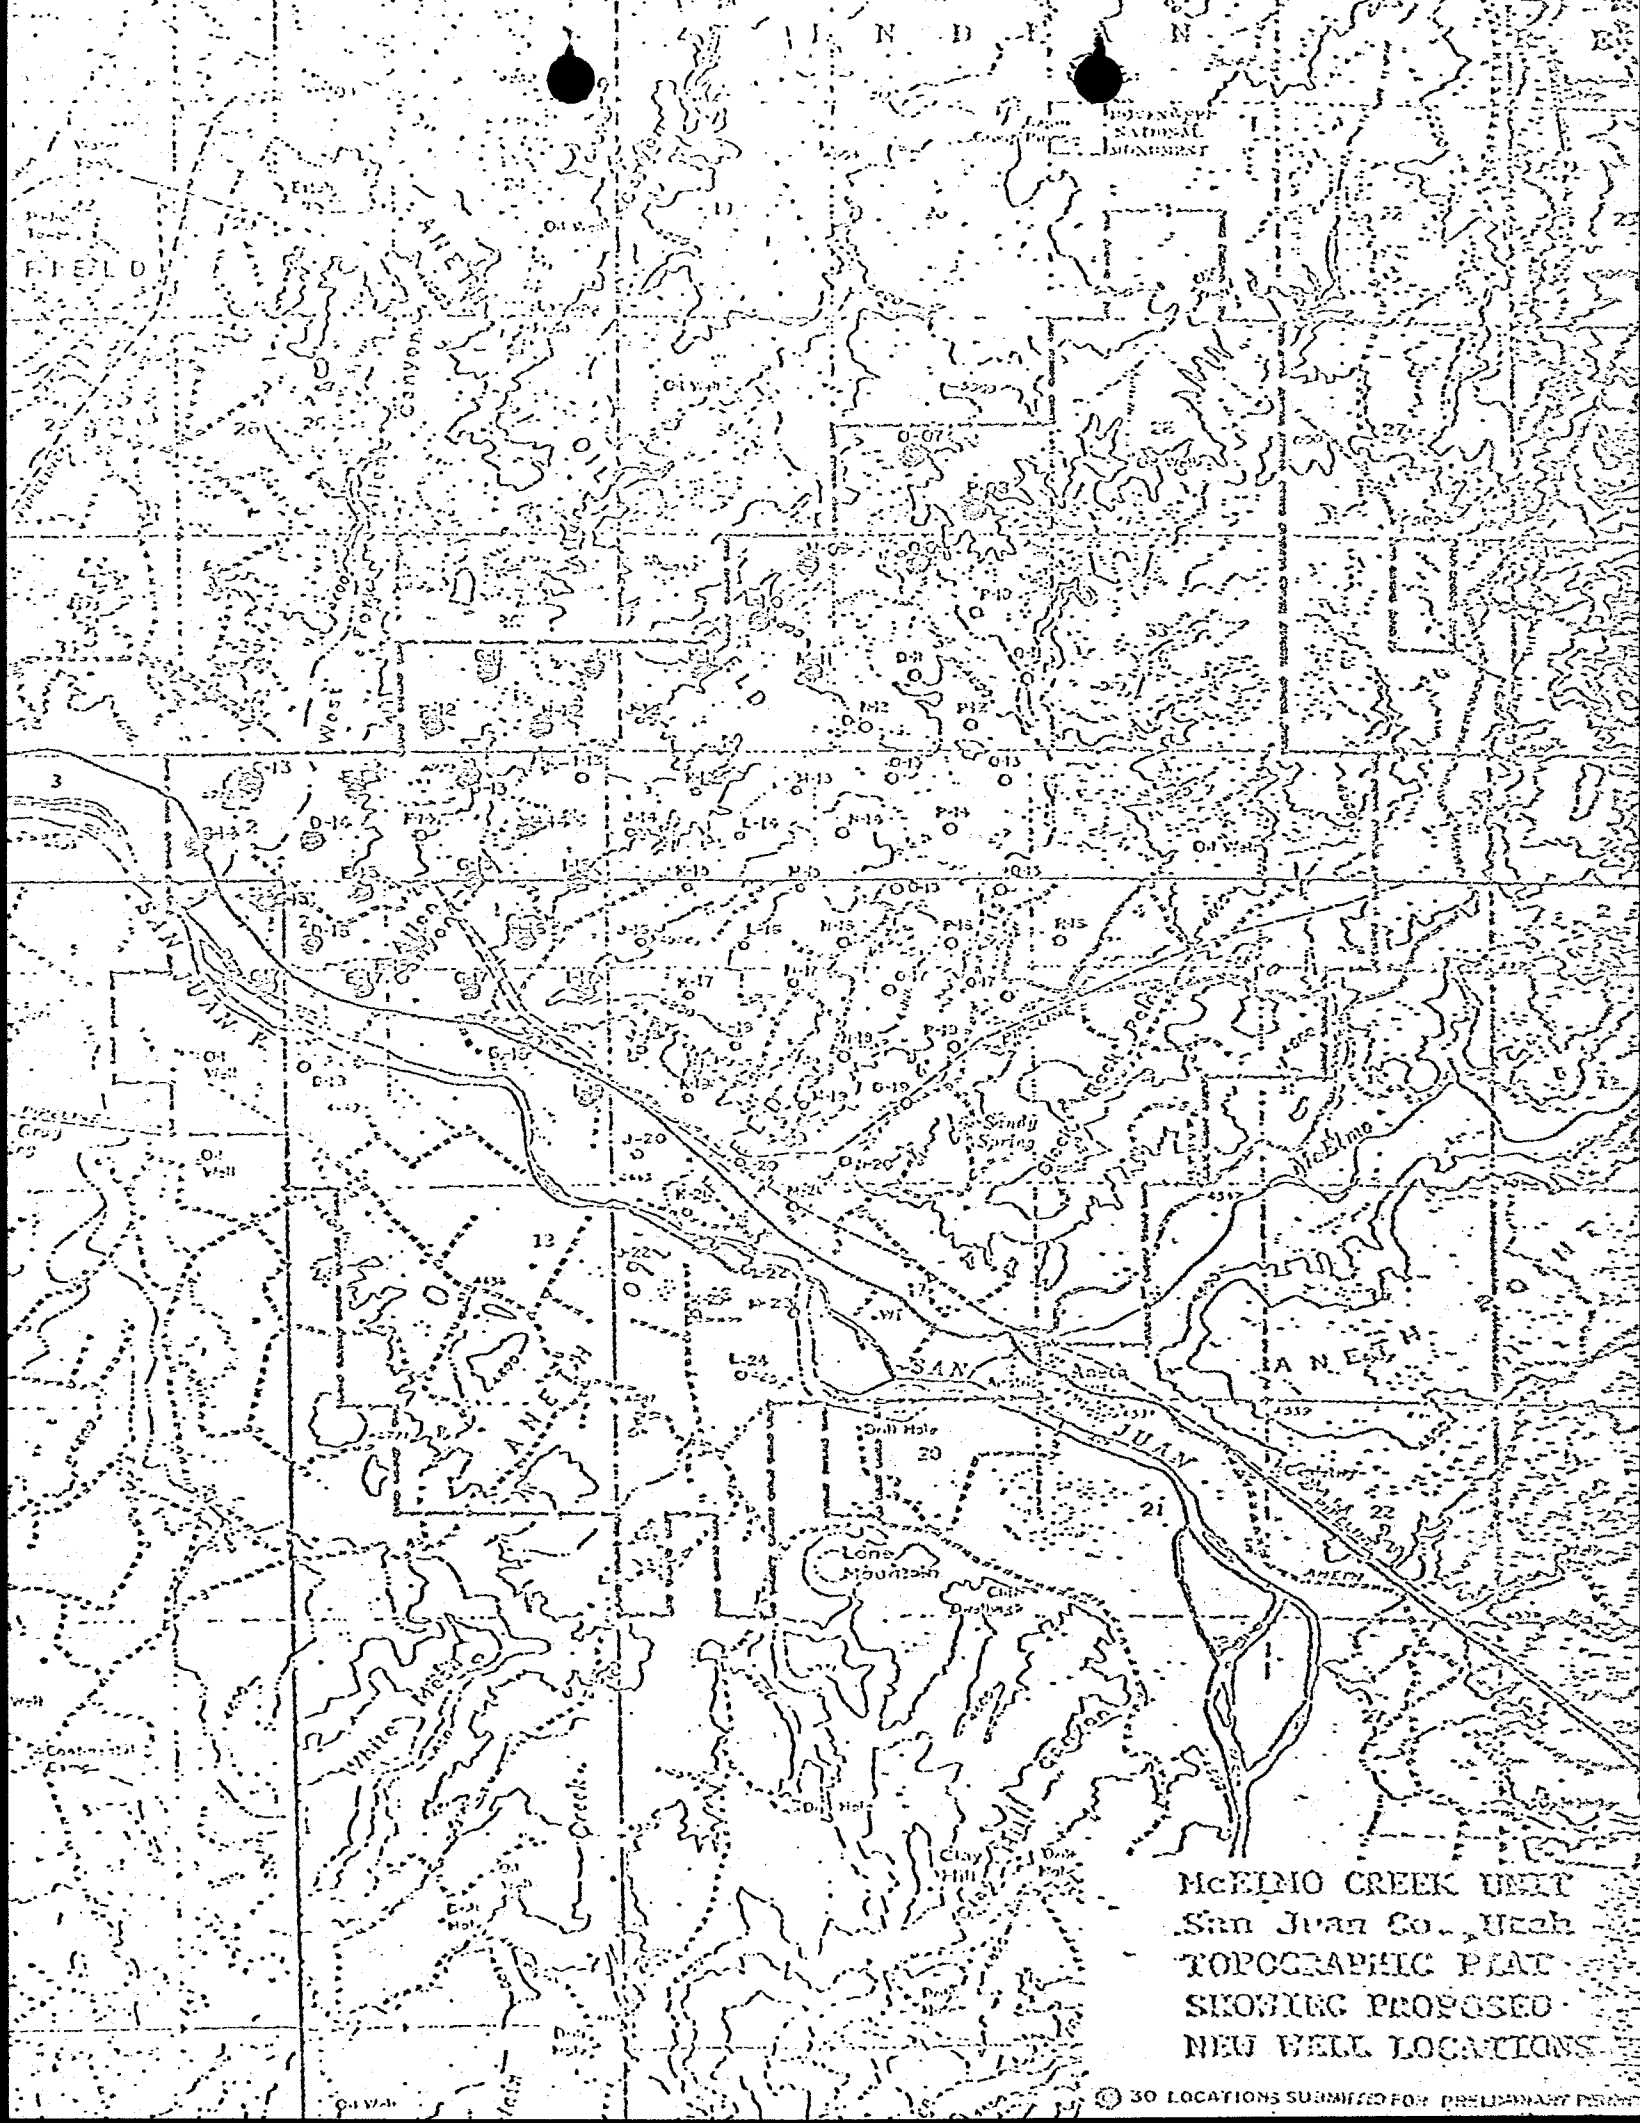

McELMO CREEK UNIT  
San Juan Co., Utah  
TOPOGRAPHIC PLAT  
SHOWING PROPOSED  
NEW WELL LOCATIONS

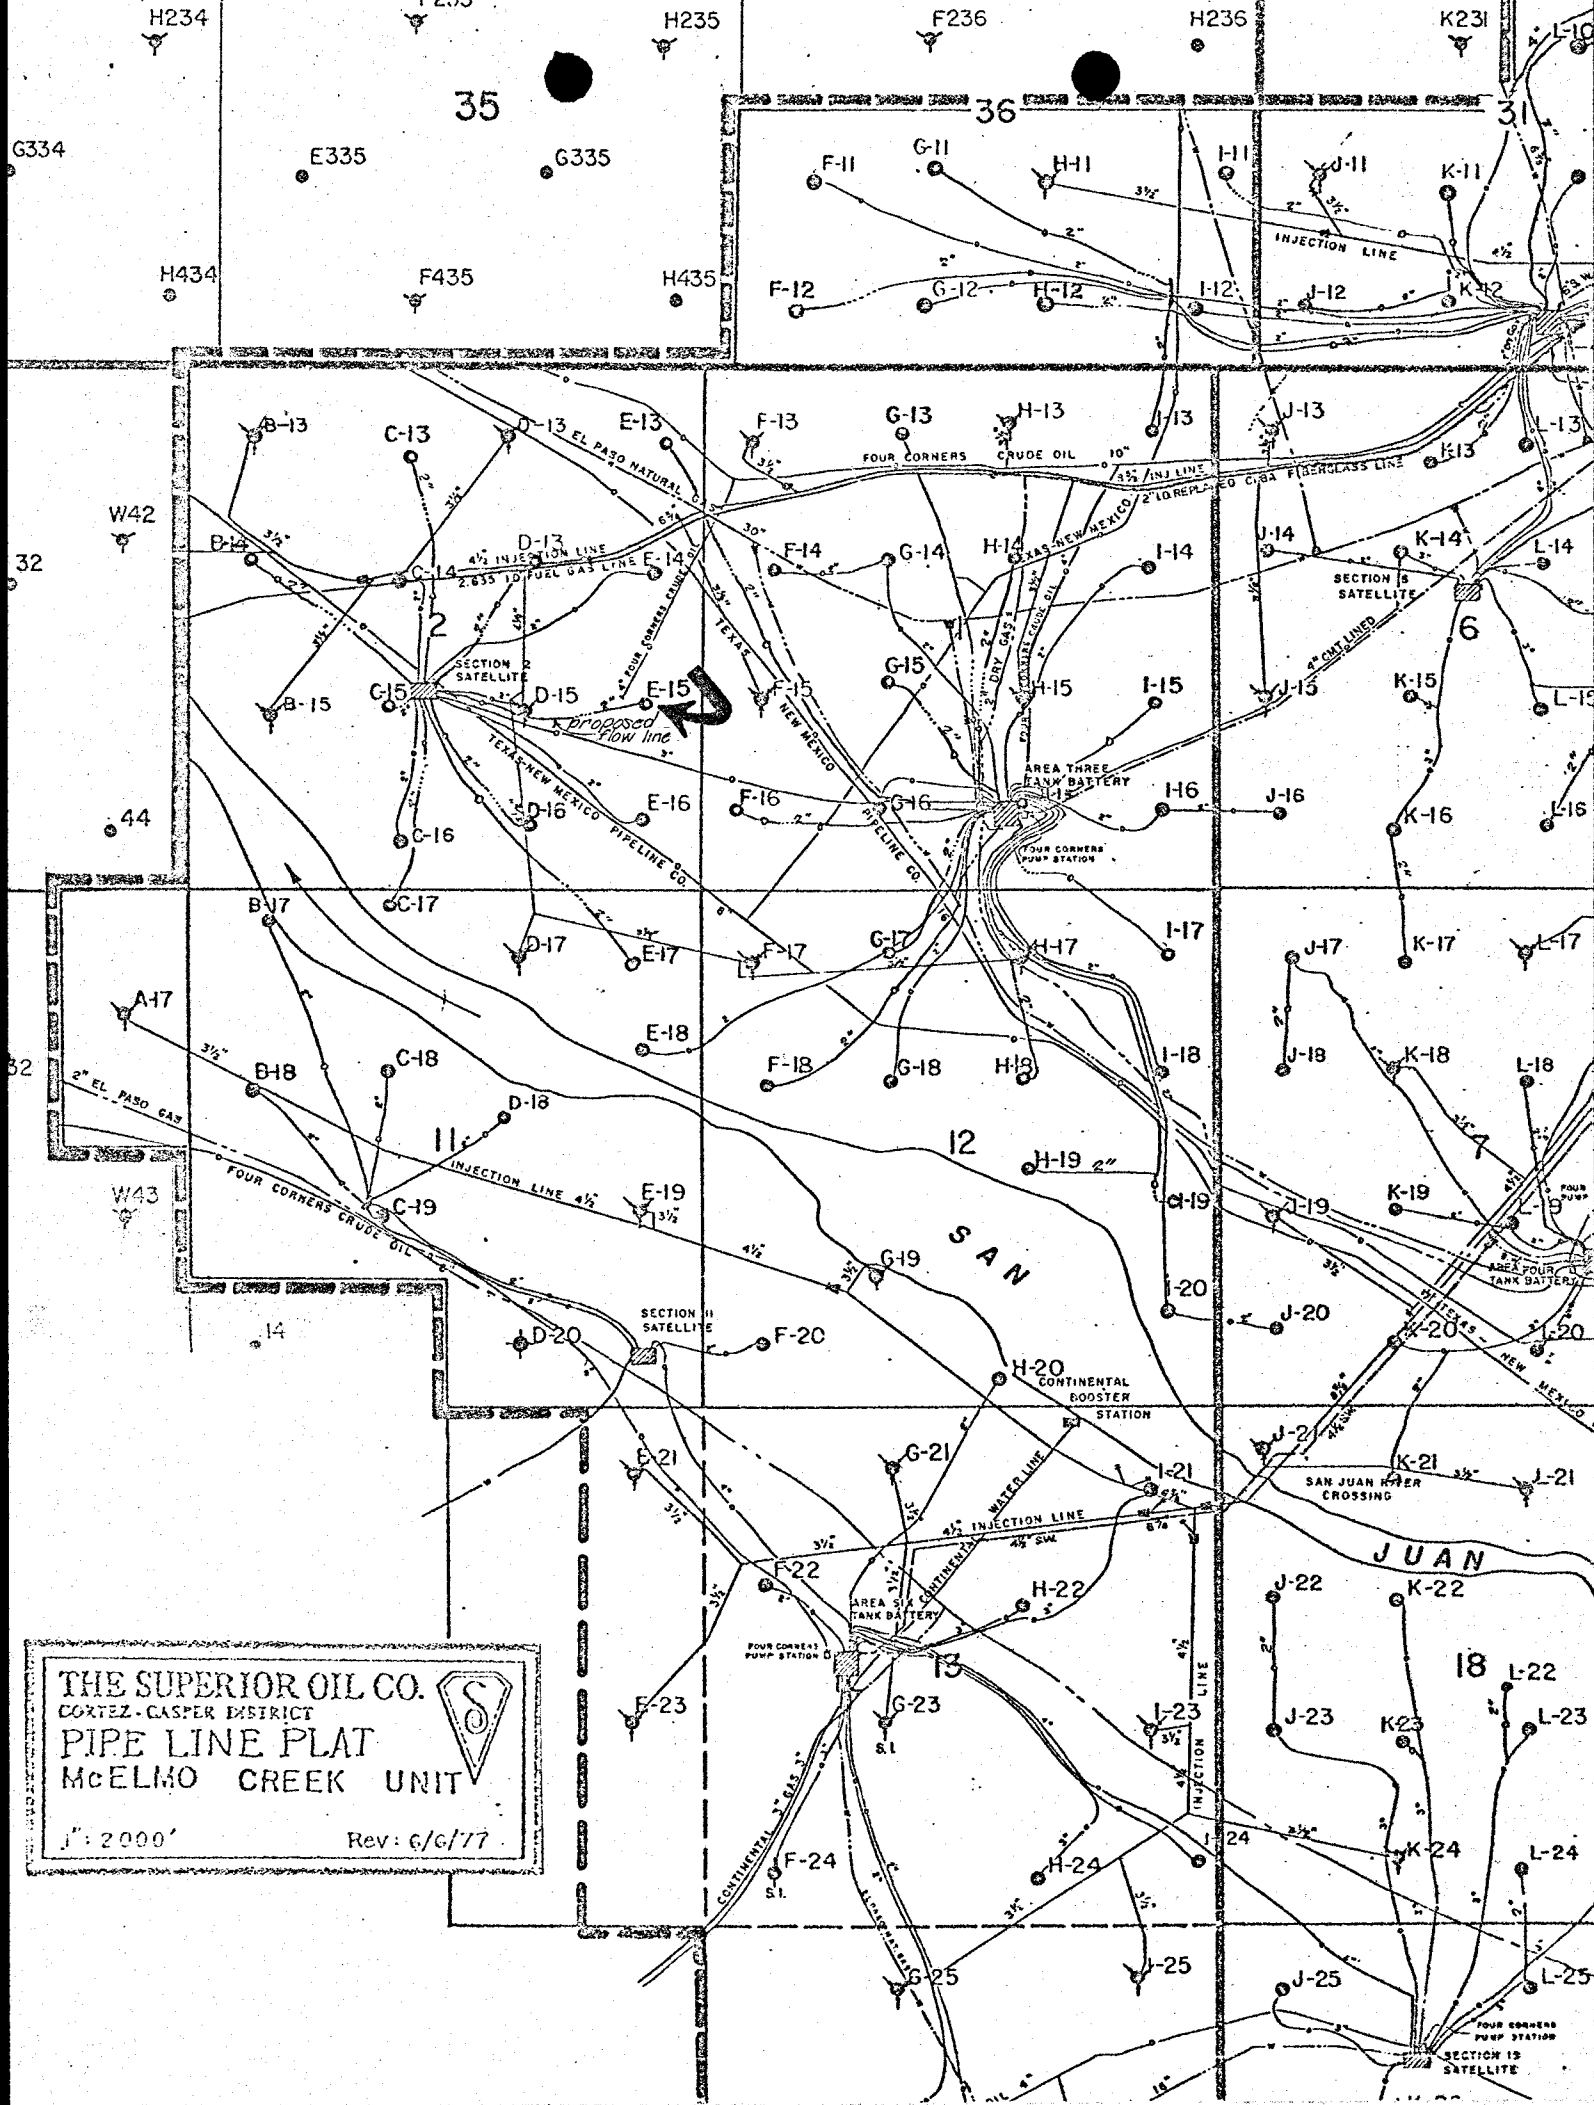

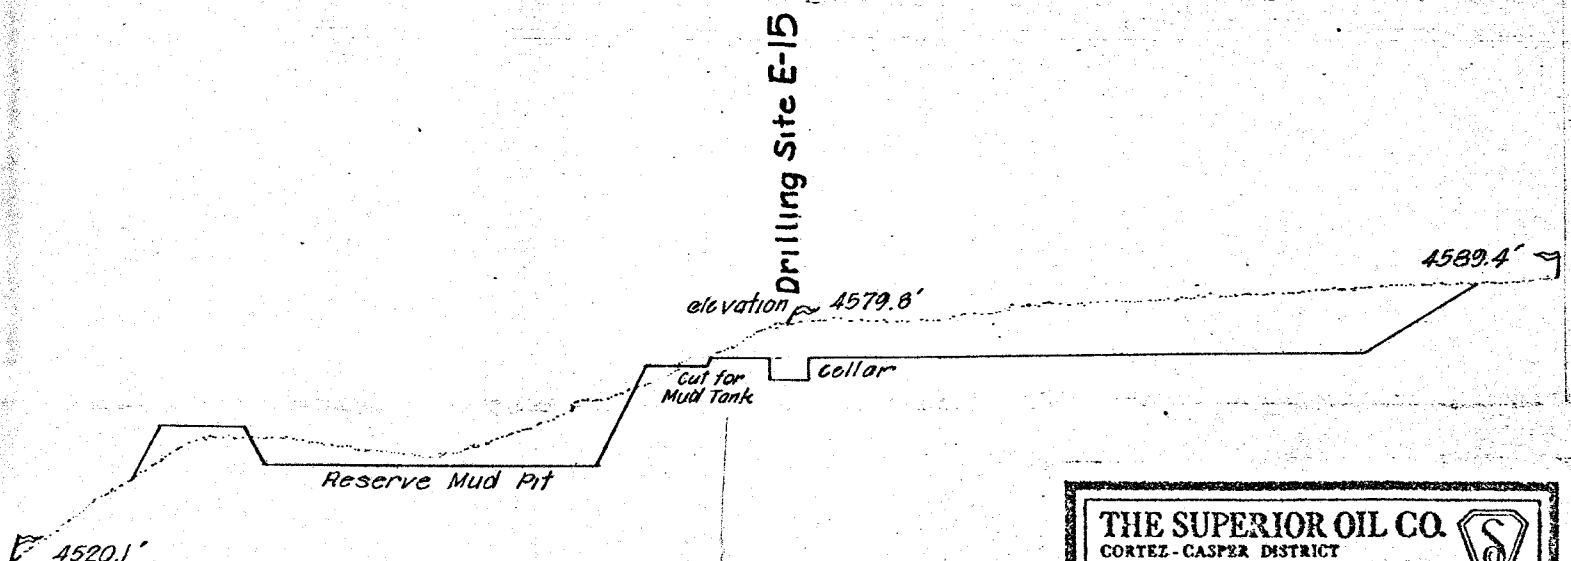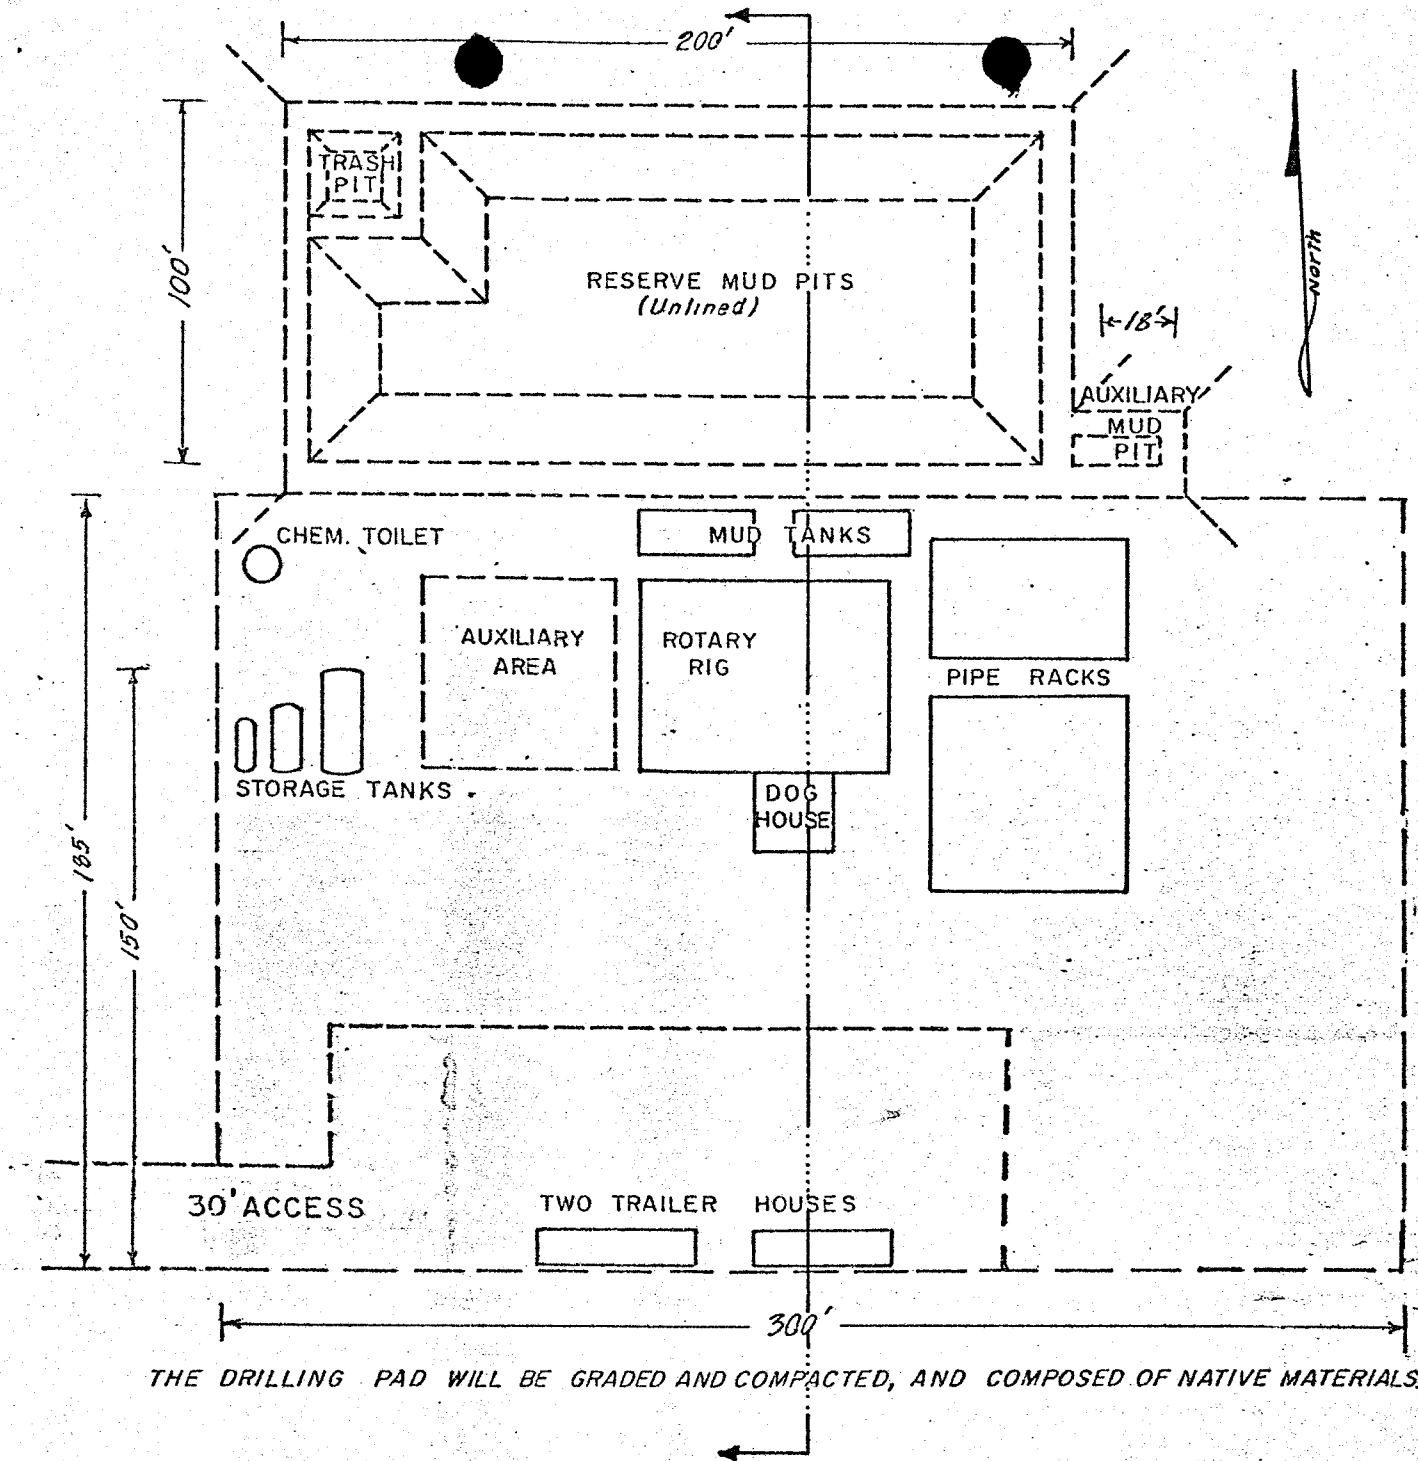

**THE SUPERIOR OIL CO.**  
 CORTEZ-CASPER DISTRICT  
 ENGINEERING DEPARTMENT  
**RIG LAYOUT & DRILL  
 PAD CROSS SECTION**  
 MCU WELL No. E-15-  
 McELMO CREEK UNIT  
 SAN JUAN COUNTY, UTAH  
 BY M.H.T. DATE 8-12-78  
 SCALE 1" = 50' REVISED

STATE OF UTAH  
DIVISION OF OIL, GAS, AND MINING

\*\* FILE NOTATIONS \*\*

Date:

June 29 -

Operator:

Superior Oil Co.

Well No:

McClus Creek Unit E-15

Location:

Sec. 2 T. 41S R. 24E County: San Juan

File Prepared

☒

Entered on N.I.D.

☒

Card Indexed

☐

Completion Sheet

☐

CHECKED BY:

Administrative Assistant

[Signature]

Remarks:

Petroleum Engineer

[Signature]

Remarks:

Director

Remarks:

INCLUDE WITHIN APPROVAL LETTER:

Bond Required

☒

Survey Plat Required

☐

Order No.

152-2

☒

Surface Casing Change

☐

to

Rule C-3(c), Topographic exception/company owns or controls acreage  
within a 660' radius of proposed site ☐

O.K. Rule C-3

☐

O.K. In

Mc. Creek

Unit

☒

Other:

☒

Letter Written/Approved

UNITED STATES  
DEPARTMENT OF THE INTERIOR  
GEOLOGICAL SURVEYSUBMIT IN TRIPLICATE\*  
(Other instructions on re-  
verse side)Form approved.  
Budget Bureau No. 42-R1424.

## SUNDRY NOTICES AND REPORTS ON WELLS

(Do not use this form for proposals to drill or to deepen or plug back to a different reservoir.  
Use "APPLICATION FOR PERMIT—" for such proposals.)

1. OIL <input checked="" type="checkbox"/> GAS <input type="checkbox"/> WELL <input type="checkbox"/> WELL <input type="checkbox"/> OTHER <input type="checkbox"/>		5. LEASE DESIGNATION AND SERIAL NO. <b>14-20-063-6147</b>
2. NAME OF OPERATOR <b>THE SUPERIOR OIL COMPANY</b>		6. IF INDIAN, ALLOTTEE OR TRIBE NAME <b>NAVAJO</b>
3. ADDRESS OF OPERATOR <b>DRAWER "G" CORTEZ, COLORADO 81321</b>		7. UNIT AGREEMENT NAME <b>McELMO CREEK UNIT</b>
4. LOCATION OF WELL (Report location clearly and in accordance with any State requirements.* See also space 17 below.) At surface  <b>1877' FSL, 575' FEL, SECTION 2, T41S, R24E, SLB&amp;M</b>		8. FARM OR LEASE NAME
14. PERMIT NO. <b>43-037-303-89</b>		9. WELL NO. <b>MCU# E-15</b>
15. ELEVATIONS (Show whether DF, RT, GR, etc.) <b>4583' graded ground elevation</b>		10. FIELD AND POOL, OR WILDCAT <b>GREATER ANETH FIELD</b>
		11. SEC., T., R., M., OR BLK. AND SURVEY OR AREA <b>SEC. 2, T41S, R24E</b>
		12. COUNTY OR PARISH <b>SAN JUAN</b>
		13. STATE <b>UTAH</b>

## 16. Check Appropriate Box To Indicate Nature of Notice, Report, or Other Data

## NOTICE OF INTENTION TO:

TEST WATER SHUT-OFF

FRACTURE TREAT

SHOOT OR ACIDIZE

REPAIR WELL

(Other)

PULL OR ALTER CASING

MULTIPLE COMPLETE

ABANDON\*

CHANGE PLANS

## SUBSEQUENT REPORT OF:

WATER SHUT-OFF

FRACTURE TREATMENT

SHOOTING OR ACIDIZING

(Other)

REPAIRING WELL

ALTERING CASING

ABANDONMENT\*

(NOTE: Report results of multiple completion on Well  
Completion or Recompletion Report and Log form.)

17. DESCRIBE PROPOSED OR COMPLETED OPERATIONS (Clearly state all pertinent details, and give pertinent dates, including estimated date of starting any proposed work. If well is directionally drilled, give subsurface locations and measured and true vertical depths for all markers and zones pertinent to this work.)\*

- Spudded MCU #E-15 at 9:15 PM, 9-29-77. Drld 12-1/4" hole to 122' & reamed hole to 17-1/4" to TD of 120'.
- Ran 13-3/8" 48#, H-40, ST&C csg w/ guide shoe to 120'. Cmt on bottom w/100 sxs Class "B" cmt w/4% Gel & 2% CaCl. Dsplcd cmt w/FW to 100' K.B. Circ. 5 bbls cmt out. WOC. Cut off 13-3/8" csg, NU flow line, instld two 3" valves. WOC.
- RIH w/12-1/4" bit to TOC @ 100'. CO 20' hard cmt, drld out guide shoe @ 1:00 AM, 10-1-77. Drld ahead into top of Chinle, 1410', w/4" wtr flow. POH.
- Ran 8-5/8", 24#, K-44, ST&C csg w/float shoe & float collar to 1410'. Ran 4 spiral centralizers & 2 cmt baskets, one @ 500' & one @ 300'. Cmt csg on bottom w/500 sxs BJ Lite Wt w/10#sx Gilsonite & 0.2 of 1% A-2 Lo-Dense followed w/100 sxs Class "B" cmt w/2% CaCl. Bmpd plug w/1800#. Circ 5 bbls good cmt. WOC, cmt fell in annulus. Cut off 13-3/8" csg, welded plate on top between csgs. Cut off 8-5/8" csg & welded Rector csg hd. WOC. Tailed in cmt thru 1" pipe at TOC 100' w/ 100 sxs Class "B" w/ 3% CaCl. Annulus stayed full. Instld drlg flange, NU 10" Series 900 BOPS. Tstd rams, manifold, all lines, & valves to 1600#, OK.
- W/ bit#3, RIH to TOC @ 1300', tstd csg to 1600#, OK. CO 110' hard cmt, float collar & float shoe @ 10:25 PM, 10-2-77. Drld on.

18. I hereby certify that the foregoing is true and correct

SIGNED

WILLIAM H. EDWARDS

TITLE

Area Production Superintendent

DATE 10-13-77

(This space for Federal or State office use)

APPROVED BY

CONDITIONS OF APPROVAL, IF ANY:

cc: P.T. McGrath, USGS  
State of Utah  
Navajo Tribe

TITLE

Conroe: TLL WNM  
GAB

DATE

\*See Instructions on Reverse Side

UNITED STATES  
DEPARTMENT OF THE INTERIOR  
GEOLOGICAL SURVEY

ALLOTTEE \_\_\_\_\_  
TRIBE Navajo  
LEASE NO. 14-20-603-372

**LESSEE'S MONTHLY REPORT OF OPERATIONS**

State Utah County San Juan Field Mc Elmo

The following is a correct report of operations and production (including drilling and producing wells) for the month of October, 19 77,

Agent's address Post Office Box 71 Company The Superior Oil Company  
Conroe, Texas 77301 Signed David H. Allison

Phone 713/539-1771 Agent's title Operations Engineer

SEC. AND 1/4 OF 1/4	TWP.	RANGE	WELL NO.	DAYS PRODUCED	BARRELS OF OIL	GRAVITY	CU. FT. OF GAS (In thousands)	GALLONS OF GASOLINE RECOVERED	BARRELS OF WATER (If none, so state)	REMARKS (If drilling, depth; if shut down, cause; date and result of test for gasoline content of gas)
SEC. 2										
SW-NE	41S	24E	D-14							10-31-77 Drilling
NE-NE	41S	24E	E-13							TD 5562' 10-31-77 Testing
NE-SE	41S	24E	E-15							TD 5515' 10-31-77 Completing
SEC. 11										
NE-NW	41S	24E	C-17							10-31-77 Drilling
SEC. 36										
SW-SW	40S	24E	F-12							TD 5632' 10-31-77 Testing

NOTE.—There were \_\_\_\_\_ runs or sales of oil; \_\_\_\_\_ M. cu. ft. of gas sold;

\_\_\_\_\_ runs or sales of gasoline during the month. (Write "no" where applicable.)

NOTE.—Report on this form is required for each calendar month, regardless of the status of operations, and must be filed in duplicate with the supervisor by the 6th of the succeeding month, unless otherwise directed by the supervisor.

UNITED STATES  
 DEPARTMENT OF THE INTERIOR  
 GEOLOGICAL SURVEY

SUBMIT IN DUPLICATE

 (See instructions on  
 reverse side)

 Form approved.  
 Budget Bureau No. 42-R365.5.

9

## WELL COMPLETION OR RECOMPLETION REPORT AND LOG \*

 1a. TYPE OF WELL: OIL WELL ☒ GAS WELL ☐ DRY ☐ Other \_\_\_\_\_  
 1b. TYPE OF COMPLETION: NEW WELL ☒ WORK OVER ☐ DEEP-EN ☐ PLUG BACK ☐ DIFF. RESVR. ☐ Other \_\_\_\_\_

2. NAME OF OPERATOR

The Superior Oil Company

3. ADDRESS OF OPERATOR

P. O. Box 71 Conroe, Texas 77301

4. LOCATION OF WELL (Report location clearly and in accordance with any State requirements)\*

At surface 1877' FSL, 575' FEL Sec. 2

At top prod. interval reported below Same

At total depth Same

14. PERMIT NO.

DATE ISSUED

43-037-303-89

5. LEASE DESIGNATION AND SERIAL NO.

14-20-063-6147

6. IF INDIAN, ALLOTTEE OR TRIBE NAME

Navajo

7. UNIT AGREEMENT NAME

McElmo Creek Unit

8. FARM OR LEASE NAME

9. WELL NO.

MCU #E-15

10. FIELD AND POOL, OR WILDCAT

Greater Aneth

11. SEC., T., R., M., OR BLOCK AND SURVEY OR AREA

Sec. 2, T41S, R24E

12. COUNTY OR PARISH

San Juan

13. STATE

Utah

15. DATE SPUDDED

9-29-77

16. DATE T.D. REACHED

10-20-77

17. DATE COMPL. (Ready to prod.)

11-3-77

18. ELEVATIONS (DF, RKB, RT, GR, ETC.)\*

4595' KB

19. ELEV. CASINGHEAD

4583'

20. TOTAL DEPTH, MD &amp; TVD

5515'

21. PLUG, BACK T.D., MD &amp; TVD

5515'

22. IF MULTIPLE COMPL., HOW MANY\*

---

23. INTERVALS DRILLED BY

ROTARY TOOLS

CABLE TOOLS

0-5515'

None

24. PRODUCING INTERVAL(S), OF THIS COMPLETION—TOP, BOTTOM, NAME (MD AND TVD)\*

5440-5504' Desert Creek Zone 1

25. WAS DIRECTIONAL SURVEY MADE

No

26. TYPE ELECTRIC AND OTHER LOGS RUN

Compensated Neutron &amp; Formation Density

27. WAS WELL CORED

No

28. CASING RECORD (Report all strings set in well)

CASING SIZE	WEIGHT, LB./FT.	DEPTH SET (MD)	HOLE SIZE	CEMENTING RECORD	AMOUNT PULLED
13 3/8"	48	120'	17 1/2"	100 sx class B	None
8 5/8"	24	1410'	12 1/4"	700 sx lt.wt. & class B	None
5 1/2"	14 & 15.5	5515'	7 7/8"	250 sx class B	None

29. LINER RECORD

SIZE	TOP (MD)	BOTTOM (MD)	SACKS CEMENT*	SCREEN (MD)

30. TUBING RECORD

SIZE	DEPTH SET (MD)	PACKER SET (MD)
2 7/8"	5509'	None

31. PERFORATION RECORD (Interval, size and number)

 5440-5455' 1 Jet/ft  
 5458-5466' 1 Jet/ft  
 5472-5504' 1 Jet/ft

32. ACID, SHOT, FRACTURE, CEMENT SQUEEZE, ETC.

DEPTH INTERVAL (MD)	AMOUNT AND KIND OF MATERIAL USED
5440-5504'	17 gal. 28% HCl acid

33. PRODUCTION

DATE FIRST PRODUCTION		PRODUCTION METHOD (Flowing, gas lift, pumping—size and type of pump)				WELL STATUS (Producing or shut-in)	
10-28-77		Pumping 1 3/4" rod pump				Producing	
DATE OF TEST	HOURS TESTED	CHOKE SIZE	PROD'N. FOR TEST PERIOD	OIL—BBL.	GAS—MCF.	WATER—BBL.	GAS-OIL RATIO
11-16-77	24	N/A	→	173	No Test	204	
FLOW. TUBING PRESS.	CASING PRESSURE	CALCULATED 24-HOUR RATE	OIL—BBL.	GAS—MCF.	WATER—BBL.	OIL GRAVITY-API (CORR.)	
140	0	→	173	No Test	204	41.4	

34. DISPOSITION OF GAS (Sold, used for fuel, vented, etc.)

Sold

TEST WITNESSED BY

C. L. Hill

35. LIST OF ATTACHMENTS

Logs

36. I hereby certify that the foregoing and attached information is complete and correct as determined from all available records

SIGNED

D. G. Allison

TITLE

Operations Engineer

DATE Nov. 21, 1977

\*(See Instructions and Spaces for Additional Data on Reverse Side)

STORM CHOKE

TYPE

LOC.



# INSTRUCTIONS

**General:** This form is designed for submitting a complete and correct well completion report and log on all types of lands and leases to either a Federal agency or a State agency, or both, pursuant to applicable Federal and/or State laws and regulations. Any necessary special instructions concerning the use of this form and the number of copies to be submitted, particularly with regard to local, area, or regional procedures and practices, either are shown below or will be issued by, or may be obtained from, the local Federal and/or State office. See instructions on items 22 and 24, and 33, below regarding separate reports for separate completions.

If not filed prior to the time this summary record is submitted, copies of all currently available logs (drillers, geologists, sample and core analysis, all types electric, etc.), formation and pressure tests, and directional surveys, should be attached hereto, to the extent required by applicable Federal and/or State laws and regulations. All attachments should be listed on this form, see item 35.

**Item 4:** If there are no applicable State requirements, locations on Federal or Indian land should be described in accordance with Federal requirements. Consult local State or Federal office for specific instructions.

**Item 18:** Indicate which elevation is used as reference (where not otherwise shown) for depth measurements given in other spaces on this form and in any attachments.

**Items 22 and 24:** If this well is completed for separate production from more than one interval zone (multiple completion), so state in item 22, and in item 24 show the producing interval, or intervals, top(s), bottom(s) and name(s) (if any) for only the interval reported in item 33. Submit a separate report (page) on this form, adequately identified, for each additional interval to be separately produced, showing the additional data pertinent to such interval.

**Item 29: "Sacks Cement":** Attached supplemental records for this well should show the details of any multiple stage cementing and the location of the cementing tool.

**Item 33:** Submit a separate completion report on this form for each interval to be separately produced. (See instruction for items 22 and 24 above.)

## 37. SUMMARY OF POROUS ZONES:

SHOW ALL IMPORTANT ZONES OF POROSITY AND CONTENTS THEREOF; CORED INTERVALS; AND ALL DRILL-STEM TESTS, INCLUDING DEPTH INTERVAL TESTED, CUSHION USED, TIME TOOL OPEN, FLOWING AND SHUT-IN PRESSURES, AND RECOVERIES

FORMATION	TOP	BOTTOM	DESCRIPTION, CONTENTS, ETC.
			NO CORES OR DST'S

38.

## GEOLOGIC MARKERS

NAME	MEAS. DEPTH	TOP	TRUE VERT. DEPTH
Ismay	5275'		
Gothic Shale	5424'		
Desert Creek	5434'		

# Mobil Oil Corporation

P.O. BOX 5444  
DENVER, COLORADO 80217

January 14, 1985

Utah Division of Oil, Gas and Mining  
355 W. North Temple  
3 Triad Center, Suite 350  
Salt Lake City, Utah 84180-1203

Attention: Ms. Dianne Nielson, Director

RECEIVED

FEB 0

DIVISION OF OIL  
GAS & MINING

RE: NOTICES TO SUPERIOR OIL COMPANY

Dear Ms. Nielson:

As a result of the merger which became effective on September 28, 1984, The Superior Oil Companies ("Superior") is now a wholly owned subsidiary of Mobil Corporation.

Effective January 1, 1985, Mobil Oil Corporation has entered into a Services Agreement with Superior Oil Company for the purpose of performing comprehensive business management and related administrative services. To this end, Superior has entered into a Services Agreement with Mobil and has issued Powers of Attorney to certain Mobil employees, whereby Mobil has agreed to perform all of Superior's obligations and duties, and shall be entitled to enforce all of Superior's rights and privileges, including but not limited to all applicable Operating Agreements and leases (see attached). This shall include, without limitation, the making and receiving of payments, the giving and receiving of notices and other information, and the performance of all other related functions. Therefore, after December 31, 1984, notices to Superior or relative to its interests, assets or obligations should designate Mobil and be mailed to:

PERMITS ONLY

Mobil Oil Corporation  
P.O. Box 5444  
Denver, Colorado 80217-5444  
Attention: R. D. Baker

(303) 298-2577

Enclosed is a list of all Superior wells. This list includes the well names, locations, API numbers and producing zone (if applicable).

We appreciate your consideration and cooperation. If you have any questions, please direct them to the undersigned.

Very truly yours,

*R. D. Baker*

R. D. Baker  
Environmental & Regulatory Manager - West

Enclosure

# Mobil Oil Corporation

P.O. BOX 5444  
DENVER, COLORADO 80217-5444

May 14, 1986

Utah Board of Oil, Gas and Mining  
355 West North Temple  
3 Triad Center, Suite 350  
Salt Lake City, Utah 84180-1203

Attn: R. J. Firth  
Associate Director

**RECEIVED**  
MAY 16 1986

DIVISION OF  
OIL, GAS & MINING

## SUPERIOR OIL COMPANY MERGER

Dear Mr. Firth:


On September 20, 1984, The Superior Oil Company (Superior) became a wholly owned subsidiary of Mobil Corporation. Since January 1, 1985, Mobil Oil Corporation (MOC), another wholly owned subsidiary of Mobil Corporation, has acted as agent for Superior and has operated the Superior-owned properties.

On April 24, 1986, Superior was merged with Mobil Exploration and Producing North America Inc. (MEPNA), which is also a wholly owned subsidiary of Mobil Corporation. MEPNA is the surviving company of the merger.

This letter is to advise you that all properties held in the name of Superior will now be held in the name of MEPNA; and that these properties will continue to be operated by MOC as agent for MEPNA.

Attached is a listing of all wells and a separate listing of injection-disposal wells, Designation of Agent and an organization chart illustrating the relationships of the various companies. If you have any questions or require additional documentation of this merger, please feel free to contact me at the above address or (303) 298-2577.

Very truly yours,

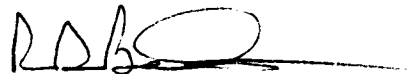

CNE/rd  
CNE8661

R. D. Baker  
Environmental Regulatory Manager

WESTERN REGULATORY WELL COMPLIANCE DATA FILE (PAGE 1 OF 2)  
 FOR THE CORTEZ SUPERVISOR AREA  
 FOR THE GREATER ANETH FIELD 05/13/86

PROPERTY NAME	WELL NAME	COUNTY	STATE	SEC	TWNSHP	RNG	WELL A TYPE T	API NUMBER	FEDERAL LEASE NUMBER	STATE NUMBER	UNIT NUMBER
MC ELMO CREEK	C-14	SAN JUAN	UT	SE	NW	2-41S-24E	PROD OP	43-037-16265	14-20-603-6509		96-004190
	C-15	SAN JUAN	UT	NE	SW	2-41S-24E	PROD OP	43-037-30384	14-20-603-6508		96-004190
	C-16	SAN JUAN	UT	SE	SW	2-41S-24E	PROD OP	43-037-16266	14-20-603-6508		96-004190
	C-17	SAN JUAN	UT	NE	NW	11-41S-24E	PROD OP	43-037-30385	14-20-603-5448		96-004190
	C-18	SAN JUAN	UT	SE	NW	11-41S-24E	PROD OP	43-037-15702	14-20-603-5448		96-004190
	C-19	SAN JUAN	UT	NE	SW	11-41S-24E	PROD OP	43-037-15703	14-20-603-5448		96-004190
	D-13	SAN JUAN	UT	NW	NE	2-41S-24E	INJ OP	43-037-16267	14-20-603-6510		96-004190
	D-14	SAN JUAN	UT	SW	NE	02-41S-24E	PROD OP	43-037-30386	14-20-603-6510		96-004190
	D-15	SAN JUAN	UT	NW	SE	2-41S-24E	INJ OP	43-037-05656	14-20-0603-6147		96-004190
	D-16	SAN JUAN	UT	SW	SE	02-41S-24E	PROD OP	43-037-30387	14-20-0603-6147		96-004190
	D-17	SAN JUAN	UT	NW	NE	11-41S-24E	INJ OP	43-037-15704	14-20-603-5447		96-004190
	D-18	SAN JUAN	UT	SW	NE	11-41S-24E	PROD OP	43-037-30256	14-20-603-5447		96-004190
	D-20	SAN JUAN	UT	SW	SE	22-41S-25E	PROD TA	43-037-15615	14-20-603-5449		96-004193
	E-13	SAN JUAN	UT	NE	NE	02-41S-24E	PROD OP	43-037-30388	14-20-603-6510		96-004190
	E-14	SAN JUAN	UT	SE	NE	02-41S-24E	PROD OP	43-037-16268	14-20-603-6510		96-004190
	E-15	SAN JUAN	UT	NE	SE	02-41S-24E	PROD OP	43-037-30389	14-20-0603-6147		96-004190
	E-16	SAN JUAN	UT	SE	SE	02-41S-24E	PROD OP	43-037-15616	14-20-0603-6147		96-004190
	E-17	SAN JUAN	UT	NE	NE	11-41S-24E	PROD OP	43-037-30390	14-20-603-4039		96-004190
	E-18	SAN JUAN	UT	SE	NE	11-41S-24E	PROD OP	43-037-15706	14-20-603-5447		96-004190
	E-19	SAN JUAN	UT	NE	SE	11-41S-24E	INJ OP	43-037-16342	14-20-603-5449		96-004190
	E-20	SAN JUAN	UT	SE	SE	11-41S-24E	COMP	43-037-31057	14-20-603-5449		96-004190
	E-21	SAN JUAN	UT	NE	NE	14-41S-24E	INJ OP	43-037-16343	14-20-603-370		96-004190
	E-23	SAN JUAN	UT	NE	SE	14-41S-24E	INJ OP	43-037-16344	14-20-603-370		96-004190
	F-11	SAN JUAN	UT	NW	SW	36-40S-24E	INJ OP	43-037-05743	14-20-0603-6146		96-004190
	F-12	SAN JUAN	UT	SW	SW	36-40S-24E	PROD OP	43-037-30380	14-20-0603-6146		96-004190
	F-13	SAN JUAN	UT	NW	NW	01-41S-24E	INJ OP	43-037-16345	14-20-603-4032		96-004190
	F-14	SAN JUAN	UT	SW	NW	01-41S-24E	PROD OP	43-037-30255	14-20-603-4032		96-004190
	F-15A	SAN JUAN	UT	NW	SW	1-41S-24E	INJ OP	43-037-31149	14-20-603-4032		96-004190
	F-16	SAN JUAN	UT	SW	SW	01-41S-24E	PROD OP	43-037-30381	14-20-603-4032		96-004190
	F-17	SAN JUAN	UT	NW	NW	12-41S-24E	INJ OP	43-037-15493	14-20-603-4039		96-004190

**STATE OF UTAH**  
**DIVISION OF OIL, GAS AND MINING**  
 355 West North Temple, 3 Triad, Suite 350, Salt Lake City, UT 84180-1203

Page 9 of 22

## MONTHLY OIL AND GAS PRODUCTION REPORT

OPERATOR NAME AND ADDRESS:

C/O MOBIL OIL CORP  
 M E P N A  
 PO DRAWER G  
 CORTEZ CO 81321

UTAH ACCOUNT NUMBER: N7370REPORT PERIOD (MONTH/YEAR): 6 / 95AMENDED REPORT ☐ (Highlight Changes)

Well Name						Producing Zone	Well Status	Days Oper	Production Volumes		
API Number	Entity	Location							OIL(BBL)	GAS(MCF)	WATER(BBL)
MCELMO CR D-14											
4303730386	05980	41S	24E	2		DSCR					
MCELMO CR D-16											
4303730387	05980	41S	24E	2		DSCR					
MCELMO CR E-13											
4303730388	05980	41S	24E	2		DSCR					
MCELMO CR E-15											
4303730389	05980	41S	24E	2		DSCR					
MCELMO CR E-17											
4303730390	05980	41S	24E	11		DSCR					
MCELMO CREEK S-21											
4303730398	05980	41S	25E	16		DSCR					
MCELMO CR G-18B											
4303730399	05980	41S	24E	12		DSCR					
MCELMO CR T-12A											
4303730401	05980	40S	25E	33		DSCR					
MCELMO CR J-15B											
4303730414	05980	41S	25E	6		DSCR					
MCELMO CREEK H-17B											
4303730415	05980	41S	24E	1		IS-DC					
MCELMO CR M-12B											
4303730416	05980	40S	25E	31		DSCR					
MCELMO CREEK I-16B											
4303730417	05980	41S	25E	6		IS-DC					
MCELMO CREEK S-11											
4303730452	05980	40S	25E	33		IS-DC					
TOTALS											

COMMENTS: \_\_\_\_\_

\_\_\_\_\_

\_\_\_\_\_

I hereby certify that this report is true and complete to the best of my knowledge.

Date: \_\_\_\_\_

Name and Signature: \_\_\_\_\_

Telephone Number: \_\_\_\_\_

**PHONE CONVERSATION DOCUMENTATION FORM**

Route original/copy to:

☐ **Well File** \_\_\_\_\_  
 (Location) Sec \_\_\_\_\_ Twp \_\_\_\_\_ Rng \_\_\_\_\_  
 (API No.) \_\_\_\_\_

☐ **Suspense** \_\_\_\_\_  
 (Return Date) \_\_\_\_\_  
 (To - Initials) \_\_\_\_\_

☒ **Other**  
**OPER NM CHG** \_\_\_\_\_

1. Date of Phone Call: 8-3-95 Time: \_\_\_\_\_

2. DOGM Employee (name) L. CORDOVA (Initiated Call ☐)  
 Talked to:

Name R. J. FIRTH (Initiated Call ☒) - Phone No. ( ) \_\_\_\_\_  
 of (Company/Organization) \_\_\_\_\_

3. Topic of Conversation: M E P N A / N7370

4. Highlights of Conversation: \_\_\_\_\_

OPERATOR NAME IS BEING CHANGED FROM M E P N A (MOBIL EXPLORATION AND PRODUCING  
NORTH AMERICA INC) TO MOBIL EXPLOR & PROD. THE NAME CHANGE IS BEING DONE AT  
THIS TIME TO ALLEVIATE CONFUSION, BOTH IN HOUSE AND AMONGST THE GENERAL PUBLIC.

\*SUPERIOR OIL COMPANY MERGED INTO M E P N A 4-24-86 (SEE ATTACHED).

Division of Oil, Gas and Mining  
**OPERATOR CHANGE WORKSHEET**

Attach all documentation received by the division regarding this change.  
 Initial each listed item when completed. Write N/A if item is not applicable.

- ☐ Change of Operator (well sold)      ☐ Designation of Agent  
☐ Designation of Operator      ☒ Operator Name Change Only

Routing:	
1-LEC	7-PL
2-LWP	8-SJ
3-DES	9-FILE
4-VLC	
5-RJP	
6-LWP	

The operator of the well(s) listed below has changed (EFFECTIVE DATE: 8-2-95)

TO (new operator) **MOBIL EXPLOR & PROD**  
 (address) **C/O MOBIL OIL CORP**  
**PO DRAWER G**  
**CORTEZ CO 81321**  
 phone (303) **564-5212**  
 account no. **N7370**

FROM (former operator) **M E P N A**  
 (address) **C/O MOBIL OIL CORP**  
**PO DRAWER G**  
**CORTEZ CO 81321**  
 phone (303) **564-5212**  
 account no. **N7370**

Well(s) (attach additional page if needed):

Name: <b>** SEE ATTACHED **</b>	API: <u>037-30389</u>	Entity: _____	Sec _____	Twp _____	Rng _____	Lease Type: _____
Name: _____	API: _____	Entity: _____	Sec _____	Twp _____	Rng _____	Lease Type: _____
Name: _____	API: _____	Entity: _____	Sec _____	Twp _____	Rng _____	Lease Type: _____
**OPERATOR CHANGE DOCUMENTATION**

- N/A 1. (Rule R615-8-10) Sundry or other legal documentation has been received from former operator (Attach to this form).
- N/A 2. (Rule R615-8-10) Sundry or other legal documentation has been received from new operator (Attach to this form).
- N/A 3. The Department of Commerce has been contacted if the new operator above is not currently operating any wells in Utah. Is company registered with the state? (yes/no) \_\_\_\_ If yes, show company file number: \_\_\_\_\_.
- N/A 4. (For Indian and Federal Wells ONLY) The BLM has been contacted regarding this change (attach Telephone Documentation Form to this report). Make note of BLM status in comments section of this form. Management review of **Federal and Indian** well operator changes should take place prior to completion of steps 5 through 9 below.
- Le 5. Changes have been entered in the Oil and Gas Information System (Wang/IBM) for each well listed above. (8-3-95)
- LWP 6. Cardex file has been updated for each well listed above. 8-21-95
- LWP 7. Well file labels have been updated for each well listed above. 9-28-95
- Le 8. Changes have been included on the monthly "Operator, Address, and Account Changes" memo for distribution to State Lands and the Tax Commission. (8-3-95)
- Le 9. A folder has been set up for the Operator Change file, and a copy of this page has been placed there for reference during routing and processing of the original documents.

### ENTITY REVIEW

- Lee 1. (Rule R615-8-7) Entity assignments have been reviewed for all wells listed above. Were entity changes made? (yes/no) (no) (If entity assignments were changed, attach copies of Form 6, Entity Action Form).
- N/A 2. State Lands and the Tax Commission have been notified through normal procedures of entity changes.

### BOND VERIFICATION (Fee wells only) *\* No Fee Lease Wells at this time!*

- N/A Lee 1. (Rule R615-3-1) The new operator of any fee lease well listed above has furnished a proper bond.
- \_\_\_ 2. A copy of this form has been placed in the new and former operators' bond files.
- \_\_\_ 3. The former operator has requested a release of liability from their bond (yes/no) \_\_\_\_\_. Today's date \_\_\_\_\_ 19\_\_\_\_. If yes, division response was made by letter dated \_\_\_\_\_ 19\_\_\_\_.

### LEASE INTEREST OWNER NOTIFICATION RESPONSIBILITY

- N/A OTS 8/5/95 1. (Rule R615-2-10) The former operator/lessee of any **fee lease** well listed above has been notified by letter dated \_\_\_\_\_ 19\_\_\_\_, of their responsibility to notify any person with an interest in such lease of the change of operator. Documentation of such notification has been requested.
- N/A 2. Copies of documents have been sent to State Lands for changes involving State leases.

### FILMING

- ✓ 1. All attachments to this form have been microfilmed. Date: October 6 19 95.

### FILING

- \_\_\_ 1. Copies of all attachments to this form have been filed in each well file.
- \_\_\_ 2. The original of this form and the original attachments have been filed in the Operator Change file.

### COMMENTS

950803 KIC F5/Not necessary!



**ExxonMobil Production Company**  
U.S. West  
P.O. Box 4358  
Houston, Texas 77210-4358

June 27, 2001

**ExxonMobil**  
*Production*

Mr. Jim Thompson  
State of Utah, Division of Oil, Gas and Mining  
1549 West North Temple  
Suite 1210  
Salt Lake City, UT 84114-5801

Change of Name – Mobil Oil Corporation to  
ExxonMobil Oil Corporation

Dear Mr. Thompson

Effective June 1, 2001, Mobil Oil Corporation (MOC) changed its name to ExxonMobil Oil Corporation (EMOC). This was a name change only; EMOC is the same corporation as Mobil Oil Corporation, but with a new name. No facility or other asset was transferred from one corporation to another by virtue of the name change. Specifically, EMOC will remain the owner and operator of its existing exploration and production oil and gas properties and facilities, as well as relevant permits.

There is no change to the name of Exxon Mobil Corporation, the ultimate shareholder of EMOC.


Please note the change of name of MOC to ExxonMobil Oil Corporation in your records pertaining to any MOC permits.

The Federal Identification Number for MOC (13-5401570) will remain the same for EMOC.

A copy of the Certification, Bond Rider and a list of wells are attached.

If you have any questions please feel free to call Joel Talavera at 713-431-1010

Very truly yours,

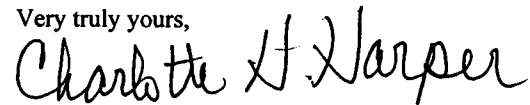

Charlotte H. Harper  
Permitting Supervisor

ExxonMobil Production Company  
a division of Exxon Mobil Corporation,  
acting for ExxonMobil Oil Corporation



IN REPLY REFER TO:

# United States Department of the Interior

BUREAU OF INDIAN AFFAIRS

XXXXXXXXXXXXXXX  
 Navajo Area Office  
 NAVAJO REGION

P.O. Box 1060

Gallup, New Mexico 87305-1060

AUG 30 2001

RRES/543

## CERTIFIED MAIL - RETURN RECEIPT REQUESTED

Charlotte H. Harper, Permitting Supervisor  
 Exxon Mobil Production Company  
 U. S. West  
 P. O. Box 4358  
 Houston, TX 77210-4358

Dear Ms. Harper:

This is to acknowledge receipt of your company's name change from Mobil Oil Corporation to ExxonMobil Oil Corporation effective June 1, 2001. The receipt of documents includes the Name Change Certification, current listing of Officers and Directors, Listing of Leases, Financial Statement, filing fees of \$75.00 and a copy of the Rider for Bond Number 8027 31 97. There are no other changes.

Please note that we will provide copies of these documents to other concerned parties. If you need further assistance, you may contact Ms. Bertha Spencer, Realty Specialist, at (928) 871-5938.

Sincerely,

GEMINI DENETSONE

Regional Realty Officer

cc: BLM, Farmington Field Office w/enclosures ✓  
 Navajo Nation Minerals Office, Attn: Mr. Akhtar Zaman, Director/w enclosures

MINERAL RESOURCES	
ADM. J. <i>QSM</i>	
NATV AM MIN COORD	
SOLID MIN TEAM	
PETRO MENT TEAM <i>2</i>	
O & G INSPECT TEAM	
ALL TEAM LEADERS	
LAND RESOURCES	
ENVIRONMENT	
FILES	

**ExxonMobil Production Company**  
U.S. West  
P.O. Box 4358  
Houston, Texas 77210-4358

pgs 7/12/2001

543


File

June 27, 2001

**ExxonMobil**  
Production

Certified Mail  
Return Receipt Requested

Ms. Genni Denetsone  
United States Department of the Interior  
Bureau of Indian Affairs, Navajo Region  
Real Estate Services  
P. O. Box 1060  
Gallup, New Mexico 87305-1060  
Mail Code 543

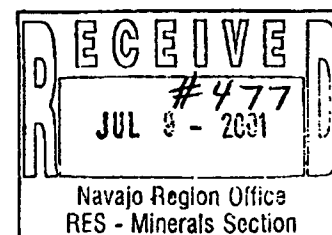

Change of Name -  
Mobil Oil Corporation to  
ExxonMobil Oil Corporation

Dear Ms. Denetsone:

Effective June 1, 2001, Mobil Oil Corporation (MOC) changed its name to ExxonMobil Oil Corporation (EMOC). This was a name change only; EMOC is the same corporation as Mobil Oil Corporation, but with a new name. No facility or other asset was transferred from one corporation to another by virtue of the name change. Specifically, EMOC will remain the owner and operator of its existing exploration and production oil and gas properties and facilities, as well as relevant permits.

There is no change to the name of Exxon Mobil Corporation, the ultimate shareholder of EMOC.

Please note the change of name of MOC to ExxonMobil Oil Corporation in your records pertaining to any MOC permits.

The Federal Identification Number for MOC (13-5401570) will remain the same for EMOC.

Attached is the Name Change Certification, Current listing of Officers and Directors, Filing Fee of \$75/-. Listing of Leases, Financial Statement and a copy of the Rider for Bond number 8027 31 97. The original Bond Rider has been sent to Ms. Barbar Davis at your Washington Office.


If you have any questions, please contact Alex Correa at (713) 431-1012.

Very truly yours,

*Charlotte H. Harper*

Charlotte H. Harper  
Permitting Supervisor

Attachments

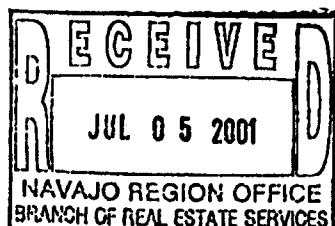

ExxonMobil Production Company  
a division of Exxon Mobil Corporation,  
acting for ExxonMobil Oil Corporation

NOTE: Check forwarded to Ella Isaac.

Bureau of Indian Affairs  
Navajo Region Office  
Attn: RRES - Mineral and Mining Section  
P.O. Box 1060  
Gallup, New Mexico 87305-1060

Gentlemen:

The current listing of officers and director of ExxonMobil Oil Corporation (Name of Corporation), of New York (State) is as follows:

#### OFFICERS

President	<u>F.A. Risch</u>	Address <u>5959 Las Colinas Blvd. Irving, TX 75039</u>
Vice President	<u>K.T. Koonce</u>	Address <u>800 Bell Street Houston, TX 77002</u>
Secretary	<u>F.L. Reid</u>	Address <u>5959 Las Colinas Blvd. Irving, TX 75039</u>
Treasure	<u>B.A. Maher</u>	Address <u>5959 Las Colinas Blvd. Irving, TX 75039</u>

#### DIRECTORS


Name	<u>D.D. Humphreys</u>	Address <u>5959 Las Colinas Blvd. Irving, TX 75039</u>
Name	<u>P.A. Hanson</u>	Address <u>5959 Las Colinas Blvd. Irving, TX 75039</u>
Name	<u>T.P. Townsend</u>	Address <u>5959 Las Colinas Blvd. Irving, TX 75039</u>
Name	<u>B.A. Maher</u>	Address <u>5959 Las Colinas Blvd. Irving, TX 75039</u>
Name	<u>F.A. Risch</u>	Address <u>5959 Las Colinas Blvd. Irving, TX 75039</u>

Sincerely,



Alex Correa

This is to certify that the above information pertaining to ExxonMobil Oil Corporation (Corporation) is true and correct as evidenced by the records and accounts covering business for the State of Utah and in the custody of Corporation Service Company (Agent), Phone: 1 (800) 927-9800 whose business address is One Utah Center, 201 South Main Street, Salt Lake City, Utah 84111-2218

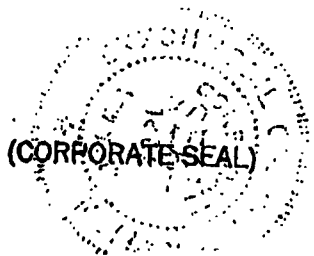

Signature

AGENT AND ATTORNEY IN FACT

Title

SAL

CERTIFICATION

I, the undersigned Assistant Secretary of ExxonMobil Oil Corporation. (formerly Mobil Oil Corporation), a corporation organized and existing under the laws of the State of New York, United States of America, DO HEREBY CERTIFY, That, the following is a true and exact copy of the resolutions adopted by the Board of Directors on May 22, 2001:

CHANGE OF COMPANY NAME

WHEREAS, the undersigned Directors of the Corporation deem it to be in the best interest of the Corporation to amend the Certificate of Incorporation of the Corporation to change the name and principal office of the Corporation:

NOW THEREFORE BE IT RESOLVED, That Article 1st relating to the corporate name is hereby amended to read as follows:

"1st The corporate name of said Company shall be,

ExxonMobil Oil Corporation",

FURTHER RESOLVED, That the amendment of the Corporation's Certificate of Incorporation referred to in the preceding resolutions be submitted to the sole shareholder of the Corporation entitled to vote thereon for its approval and, if such shareholder gives its written consent, pursuant to Section 803 of the Business Corporation Law of the State of New York, approving such amendment, the proper officers of the Corporation be, and they hereby are, authorized to execute in the name of the Corporation the Certificate of Amendment of Certificate of Incorporation, in the form attached hereto;

FURTHER RESOLVED, That the proper officers of the Corporation be and they hereby are authorized and directed to deliver, file and record in its behalf, the Certificate of Amendment of Certificate of Incorporation, and to take such action as may be deemed necessary or advisable to confirm and make effective in all respects the change of this Company's name to EXXONMOBIL OIL CORPORATION.


WITNESS, my hand and the seal of the Corporation at Irving, Texas, this 8th day of June, 2001.

S. A. Sullivan  
Assistant Secretary

COUNTY OF DALLAS )  
STATE OF TEXAS )  
UNITED STATES OF AMERICA )

Sworn to and subscribed before me at Irving, Texas, U. S. A. on this the 8th day of June, 2001.

Janice M. Phillips  
Notary Public

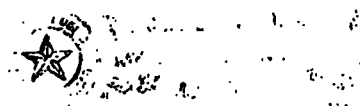

**LISTING OF LEASES OF MOBIL OIL CORPORATION****Lease Number**

- 1) 14-20-0603-6504
- 2) 14-20-0603-6505
- 3) 14-20-0603-6506
- 4) 14-20-0603-6508
- 5) 14-20-0603-6509
- 6) 14-20-0603-6510
- 7) 14-20-0603-7171
- 8) 14-20-0603-7172A
- 9) 14-20-600-3530
- 10) 14-20-603-359
- 11) 14-20-603-368
- 12) 14-20-603-370
- 13) 14-20-603-370A
- 14) 14-20-603-372
- 15) 14-20-603-372A
- 16) 14-20-603-4495
- 17) 14-20-603-5447
- 18) 14-20-603-5448
- 19) 14-20-603-5449
- 20) 14-20-603-5450
- 21) 14-20-603-5451

6/1/01

**CHUBB GROUP OF INSURANCE COMPANIES**

1000 West Loop South, Suite 1900, Houston, Texas 77027-3301  
Houston, TX 77027-4600 • Telex: 710 297-4750

*NW Bond*

**FEDERAL INSURANCE COMPANY RIDER**  
to be attached to and form a part of

**BOND NO 8027 31 97**

wherein

**Mobil Oil Corporation and Mobil Exploration and Producing U.S., Inc. is**  
named as Principal and

**FEDERAL INSURANCE COMPANY AS SURETY,**

**in favor of United States of America, Department of the Interior**  
**Bureau of Indian Affairs**

**in the amount of \$150,000.00**  
**bond date: 11/01/65**

**IT IS HEREBY UNDERSTOOD AND AGREED THAT effective June 1, 2001**  
**the name of the Principal is changed**

**FROM: Mobil Oil Corporation and Mobil Exploration and Producing U.S., Inc.**

**TO : ExxonMobil Oil Corporation**

**All other terms and conditions of this Bond are unchanged.**

**Signed, sealed and dated this 12<sup>th</sup> of June, 2001.**

**ExxonMobil Oil Corporation**

By: 

**FEDERAL INSURANCE COMPANY**

By: 

**Mary Pierson, Attorney-in-fact**

**Chubb  
Surety****POWER  
OF  
ATTORNEY****Federal Insurance Company  
Vigilant Insurance Company  
Pacific Indemnity Company****Attn.: Surety Department  
15 Mountain View Road  
Warren, NJ 07059**

Know All by These Presents, That **FEDERAL INSURANCE COMPANY**, an Indiana corporation, **VIGILANT INSURANCE COMPANY**, a New York corporation, and **PACIFIC INDEMNITY COMPANY**, a Wisconsin corporation, do each hereby constitute and appoint **R.F. Bobo**, Mary Pierson, Philana Berros, and Jody E. Specht of Houston, Texas-----

each as their true and lawful Attorney-in-Fact to execute under such designation in their names and to affix their corporate seals to and deliver for and on their behalf as surety thereon or otherwise, bonds and undertakings and other writings obligatory in the nature thereof (other than bail bonds) given or executed in the course of business, and any instruments amending or altering the same, and consents to the modification or alteration of any instrument referred to in said bonds or obligations.

In Witness Whereof, said **FEDERAL INSURANCE COMPANY**, **VIGILANT INSURANCE COMPANY**, and **PACIFIC INDEMNITY COMPANY** have each executed and attested these presents and affixed their corporate seals on this 10th day of May, 2001.

  
Kenneth C. Wendel, Assistant Secretary

  
Frank E. Robertson, Vice President


STATE OF NEW JERSEY } ss.  
County of Somerset

On this 10th day of May, 2001, before me, a Notary Public of New Jersey, personally came Kenneth C. Wendel, to me known to be Assistant Secretary of **FEDERAL INSURANCE COMPANY**, **VIGILANT INSURANCE COMPANY**, and **PACIFIC INDEMNITY COMPANY**, the companies which executed the foregoing Power of Attorney, and the said Kenneth C. Wendel being by me duly sworn, did depose and say that he is Assistant Secretary of **FEDERAL INSURANCE COMPANY**, **VIGILANT INSURANCE COMPANY**, and **PACIFIC INDEMNITY COMPANY** and knows the corporate seals thereof, that the seals affixed to the foregoing Power of Attorney are such corporate seals and were thereto affixed by authority of the By-Laws of said Companies; and that he signed said Power of Attorney as Assistant Secretary of said Companies by like authority; and that he is acquainted with Frank E. Robertson, and knows him to be Vice President of said Companies; and that the signature of Frank E. Robertson, subscribed to said Power of Attorney is in the genuine handwriting of Frank E. Robertson; and that he has thereto subscribed by authority of said **FEDERAL INSURANCE COMPANY**, **VIGILANT INSURANCE COMPANY**, and **PACIFIC INDEMNITY COMPANY** in the presence of said Kenneth C. Wendel.



Notary Public State of New Jersey  
No. 2231647

Commission Expires Oct. 28, 2004

  
Notary Public

Extract from the By-Laws of **FEDERAL INSURANCE COMPANY**, **VIGILANT INSURANCE COMPANY**, and **PACIFIC INDEMNITY COMPANY**:

"All powers of attorney for and on behalf of the Company may and shall be executed in the name and on behalf of the Company, either by the Chairman or the President or a Vice President or an Assistant Vice President, jointly with the Secretary or an Assistant Secretary, under their respective designations. The signature of such officers may be engraved, printed or lithographed. The signature of each of the following officers: Chairman, President, any Vice President, any Assistant Vice President, any Secretary, any Assistant Secretary and the seal of the Company may be affixed by facsimile to any power of attorney or to any certificate relating thereto appointing Assistant Secretaries or Attorneys-in-Fact for purposes only of executing and attesting bonds and undertakings and other writings obligatory in the nature thereof, and any such power of attorney or certificate bearing such facsimile signature or facsimile seal shall be valid and binding upon the Company and any such power so executed and certified by such facsimile signature and facsimile seal shall be valid and binding upon the Company with respect to any bond or undertaking to which it is attached."

I, Kenneth C. Wendel, Assistant Secretary of **FEDERAL INSURANCE COMPANY**, **VIGILANT INSURANCE COMPANY**, and **PACIFIC INDEMNITY COMPANY** (the "Companies") do hereby certify that

- (i) the foregoing extract of the By-Laws of the Companies is true and correct,
- (ii) the Companies are duly licensed and authorized to transact surety business in all 50 of the United States of America and the District of Columbia and are authorized by the U. S. Treasury Department; further, Federal and Vigilant are licensed in Puerto Rico and the U. S. Virgin Islands, and Federal is licensed in American Samoa, Guam, and each of the Provinces of Canada except Prince Edward Island; and
- (iii) the foregoing Power of Attorney is true, correct and in full force and effect.

Given under my hand and seals of said Companies at Warren, NJ this 12th day of June, 2001



  
Kenneth C. Wendel, Assistant Secretary

IN THE EVENT YOU WISH TO NOTIFY US OF A CLAIM, VERIFY THE AUTHENTICITY OF THIS BOND OR NOTIFY US OF ANY OTHER MATTER, PLEASE CONTACT US AT ADDRESS LISTED ABOVE, OR BY  
Telephone (908) 903-3485 Fax (908) 903-3656 e-mail: surety@chubb.com



CSC

5184334741

06/01 '01 08:46 NO.410 03/05

CSC

06/01 '01 09:06 NO.135 02/04

F010601000187

CERTIFICATE OF AMENDMENT  
OF  
CERTIFICATE OF INCORPORATION  
OF  
MOBIL OIL CORPORATION

CSC 45

(Under Section 805 of the Business Corporation Law)

Pursuant to the provisions of Section 805 of the Business Corporation Law, the undersigned President and Secretary, respectively, of Mobil Oil Corporation hereby certify:

**FIRST:** That the name of the corporation is MOBIL OIL CORPORATION and that said corporation was incorporated under the name of Standard Oil Company of New York.

**SECOND:** That the Certificate of Incorporation of the corporation was filed by the Department of State, Albany, New York, on the 10th day of August, 1882.

**THIRD:** That the amendments to the Certificate of Incorporation effected by this Certificate are as follows:

(a) Article 1st of the Certificate of Incorporation, relating to the corporate name, is hereby amended to read as follows:

"1st The corporate name of said Company shall be,  
ExxonMobil Oil Corporation",

(b) Article 7th of the Certificate of Incorporation, relating to the office of the corporation is hereby amended to read as follows:

The office of the corporation within the State of New York is to be located in the County of Albany. The Company shall have offices at such other places as the Board of Directors may from time to time determine.

CSC  
CSC

5184334741

06/01 '01 08:47 NO.410 04/05  
06/01 '01 09:06 NO.133 03/04

FOURTH: That the amendments to the Certificate of Incorporation were authorized by the Board of Directors followed by the holder of all outstanding shares entitled to vote on amendments to the Certificate of Incorporation by written consent of the sole shareholder dated May 22, 2001.

IN WITNESS WHEREOF, this Certificate has been signed this 22nd Day of May, 2001.

  
F. A. Risch, President

STATE OF TEXAS       )  
COUNTY OF DALLAS   )


F. L. REID, being duly sworn, deposes and says that he is the Secretary of MOBIL OIL CORPORATION, the corporation mentioned and described in the foregoing instrument; that he has read and signed the same and that the statements contained therein are true.

  
F. L. REID, Secretary

SUBSCRIBED AND SWORN TO before me, the undersigned authority, on this the 22nd day of May, 2001.

[SEAL]

  
NOTARY PUBLIC, STATE OF TEXAS

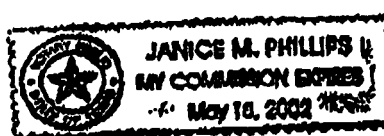

=&gt; CSC

.TEL=5184334741

06/01'01 08:19

CSC  
CSC

5184334741

06/01 '01 09:01 NO. 411 02/02  
06/01 '01 09:06 NO. 152 04/04  
**F010601000187**

**CSC 45**

**CERTIFICATE OF AMENDMENT**

**OF**

**MOBIL OIL CORPORATION**

Under Section 805 of the Business Corporation Law

*SAC*

*100 cc*

**STATE OF NEW YORK  
DEPARTMENT OF STATE**

Filed by: EXXONMOBIL CORPORATION  
(Name)

**FILED JUN 01 2001**


6959 Las Colinas Blvd.  
(Mailing address)

TAX \$ \_\_\_\_\_  
BY: *SAC*

Irving, TX 75039-2298  
(City, State and Zip code)

*ny Albany*

*Cust Ref # 165578 MPJ*

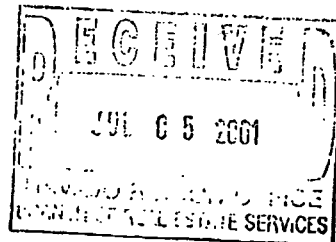

**010601000195**

=> CSC

TEL=5184334741

06/01'01 08:19

*State of New York     }  
Department of State } ss:*

*I hereby certify that the annexed copy has been compared with the original document in the custody of the Secretary of State and that the same is a true copy of said original.*

*Witness my hand and seal of the Department of State on* **JUN 01 2001**



*Special Deputy Secretary of State*

## OPERATOR CHANGE WORKSHEET

## ROUTING

1. GLH

2. CDW

3. FILE

Change of Operator (Well Sold)

Designation of Agent

**X Operator Name Change**

Merger

The operator of the well(s) listed below has changed, effective: **06-01-2001****FROM:** (Old Operator):

MOBIL EXPLORATION &amp; PRODUCTION

Address: P O BOX DRAWER "G"

CORTEZ, CO 81321

Phone: 1-(970)-564-5212

Account No. N7370

**TO:** ( New Operator):

EXXONMOBIL OIL CORPORATION

Address: U S WEST P O BOX 4358

HOUSTON, TX 77210-4358

Phone: 1-(713)-431-1010

Account No. N1855

**CA No.****Unit:** MCELMO CREEK**WELL(S)**

NAME	SEC TWN RNG	API NO	ENTITY NO	LEASE TYPE	WELL TYPE	WELL STATUS
MCELMO CR H-17B	01-41S-24E	43-037-30415	5980	INDIAN	OW	P
MCELMO CR C-13	02-41S-24E	43-037-30379	5980	INDIAN	OW	S
MCELMO CR B-14	02-41S-24E	43-037-30383	5980	INDIAN	OW	S
MCELMO CR C-15	02-41S-24E	43-037-30384	5980	INDIAN	OW	P
MCELMO CR D-14	02-41S-24E	43-037-30386	5980	INDIAN	OW	P
MCELMO CR D-16	02-41S-24E	43-037-30387	5980	INDIAN	OW	P
MCELMO CR E-13	02-41S-24E	43-037-30388	5980	INDIAN	OW	P
<b>MCELMO CR E-15</b>	02-41S-24E	43-037-30389	5980	INDIAN	OW	P
MCELMO CR N-14	05-41S-24E	43-037-30281	5980	INDIAN	OW	P
MCELMO CR C-19	11-41S-24E	43-037-15703	5980	INDIAN	OW	P
MCELMO CR E-18	11-41S-24E	43-037-15706	5980	INDIAN	OW	S
MCELMO CR D-18	11-41S-24E	43-037-30256	5980	INDIAN	OW	P
MCELMO CR C-17	11-41S-24E	43-037-30385	5980	INDIAN	OW	P
MCELMO CR E-17	11-41S-24E	43-037-30390	5980	INDIAN	OW	S
MCELMO CR F-20	12-41S-24E	43-037-15707	5980	INDIAN	OW	TA
MCELMO CREEK H-20	12-41S-24E	43-037-15708	5980	INDIAN	OW	S
MCELMO CREEK F-18	12-41S-24E	43-037-20184	5980	INDIAN	OW	S
MCELMO CR H-19	12-41S-24E	43-037-20304	5980	INDIAN	OW	P
MCELMO CR H-18	12-41S-24E	43-037-30364	5980	INDIAN	OW	P
MCELMO CR I-19	12-41S-24E	43-037-30365	5980	INDIAN	OW	P

**OPERATOR CHANGES DOCUMENTATION**

Enter date after each listed item is completed

1. (R649-8-10) Sundry or legal documentation was received from the **FORMER** operator on: 06/29/2001
2. (R649-8-10) Sundry or legal documentation was received from the **NEW** operator on: 06/29/2001
3. The new company has been checked through the **Department of Commerce, Division of Corporations Database** on: 04/09/2002
4. Is the new operator registered in the State of Utah: YES Business Number: 579865-0143
5. If **NO**, the operator was contacted on: N/A

6. **Federal and Indian Lease Wells:** The BLM and or the BIA has approved the merger, name change, or operator change for all wells listed on Federal or Indian leases on: BIA-06/01/01

7. **Federal and Indian Units:**

The BLM or BIA has approved the successor of unit operator for wells listed on: BIA-06/01/2001

8. **Federal and Indian Communization Agreements ("CA"):**

The BLM or BIA has approved the operator for all wells listed within a CA on: N/A

9. **Underground Injection Control ("UIC")**

The Division has approved UIC Form 5, **Transfer of Authority to Inject**, for the enhanced/secondary recovery unit/project for the water disposal well(s) listed on: N/A

**DATA ENTRY:**

1. Changes entered in the **Oil and Gas Database** on: 04/23/2002

2. Changes have been entered on the **Monthly Operator Change Spread Sheet** on: 04/23/2002

3. Bond information entered in RBDMS on: N/A

4. Fee wells attached to bond in RBDMS on: N/A

**STATE WELL(S) BOND VERIFICATION:**

1. State well(s) covered by Bond Number: N/A

**FEDERAL WELL(S) BOND VERIFICATION:**

1. Federal well(s) covered by Bond Number: N/A

**INDIAN WELL(S) BOND VERIFICATION:**

1. Indian well(s) covered by Bond Number: 80273197

**FEE WELL(S) BOND VERIFICATION:**

1. (R649-3-1) The **NEW** operator of any fee well(s) listed covered by Bond Number N/A

2. The **FORMER** operator has requested a release of liability from their bond on: N/A

The Division sent response by letter on: N/A

**LEASE INTEREST OWNER NOTIFICATION:**

3. (R649-2-10) The **FORMER** operator of the fee wells has been contacted and informed by a letter from the Division of their responsibility to notify all interest owners of this change on: N/A

**COMMENTS:**

UNITED STATES  
DEPARTMENT OF THE INTERIOR  
BUREAU OF LAND MANAGEMENTFORM APPROVED  
OMB No. 1004-0137  
Expires: March 31, 2007

## SUNDRY NOTICES AND REPORTS ON WELLS

Do not use this form for proposals to drill or to re-enter an abandoned well. Use Form 3160-3 (APD) for such proposals.

## SUBMIT IN TRIPLICATE- Other instructions on reverse side.

1. Type of Well  
☒ Oil Well ☐ Gas Well ☐ Other2. Name of Operator  
Exxon Mobil Oil Corporation3a. Address  
P.O. Box 4358, Houston, TX 77210-43583b. Phone No. (include area code)  
281-654-19364. Location of Well (Footage, Sec., T., R., M., or Survey Description)  
NESE 1877' FSL & 0575' FEL, Sec 2, T41S, R24E

5. Lease Serial No.

142006036147

6. If Indian, Allottee or Tribe Name

Ship Rock

7. If Unit or CA/Agreement, Name and/or No.

UTU68930A

8. Well Name and No.

McElmo Creek E-15

9. API Well No.

43-037-30389-00-S1

10. Field and Pool, or Exploratory Area  
Aneth

11. County or Parish, State

San Juan County, UT

## 12. CHECK APPROPRIATE BOX(ES) TO INDICATE NATURE OF NOTICE, REPORT, OR OTHER DATA

TYPE OF SUBMISSION	TYPE OF ACTION			
<input type="checkbox"/> Notice of Intent	<input type="checkbox"/> Acidize	<input type="checkbox"/> Deepen	<input checked="" type="checkbox"/> Production (Start/Resume)	<input type="checkbox"/> Water Shut-Off
<input checked="" type="checkbox"/> Subsequent Report	<input type="checkbox"/> Alter Casing	<input type="checkbox"/> Fracture Treat	<input type="checkbox"/> Reclamation	<input type="checkbox"/> Well Integrity
<input type="checkbox"/> Final Abandonment Notice	<input type="checkbox"/> Casing Repair	<input type="checkbox"/> New Construction	<input type="checkbox"/> Recomplete	<input type="checkbox"/> Other
	<input type="checkbox"/> Change Plans	<input type="checkbox"/> Plug and Abandon	<input type="checkbox"/> Temporarily Abandon	
	<input type="checkbox"/> Convert to Injection	<input type="checkbox"/> Plug Back	<input type="checkbox"/> Water Disposal	

13. Describe Proposed or Completed Operation (clearly state all pertinent details, including estimated starting date of any proposed work and approximate duration thereof. If the proposal is to deepen directionally or recompleat horizontally, give subsurface locations and measured and true vertical depths of all pertinent markers and zones. Attach the Bond under which the work will be performed or provide the Bond No. on file with BLM/BIA. Required subsequent reports shall be filed within 30 days following completion of the involved operations. If the operation results in a multiple completion or recompleat in a new interval, a Form 3160-4 shall be filed once testing has been completed. Final Abandonment Notices shall be filed only after all requirements, including reclamation, have been completed, and the operator has determined that the site is ready for final inspection.)

Well shut-in 11/09/05 for downhole problem.

1/05/06 MIRU WSU, spot equipment, bled well down, tie on. VAC on tbg. POOH LD polish rod, 85 7/8" rods, 131 3/4" rods. Csg flowing, pump 40 bbls 10 # brine, still flowing at 75 #, pump 20 bbls 14.5 KWF, 5 bbls down tbg well dead. NDWH NUBOP.

1/06/06 MIRU WL, test BOP and lubricator, RIH w/ free point.

1/09/06 Bled well down, csg still flowing at 60 #, circ 40 bbls 14.5#KWF, well dead POOH w/ 96 jts, TAC, and 3 1/2 jts below TAC, PU overshot. RIH w/ 30 stds KW.

1/10/06 Bled well down, POOH w/ KS, PU Overshot, jars, 6 DC, RIH latch onto fish, jarred on for 4hrs. got off fish, POOH 1 std.

1/11/06 Bled well down, latch back on to fish, jarred on all day, no luck getting loose stuck tail pipe. Got off fish POOH w/ 40 stds. SION. Note junk in hole at 5164' 3 jts IPC 1/2 jt bare, SN, Perf sub, MA, BP.

1/12/06 Bled well down, POOH LD DC, jar, bumper sub, overshot, PU BP, perf sub, SN, 1 jt IPC, TAC, 40 new jts, RIH w/ 106 jts from derrick. Well started flowing on csg just when getting ready to NDBOP.

1/13/06 Bled well down, well dead. NDBOP, Set TAC, NU WH, circ mud back w/ 120 bbls produce water.

1/16/06 Pump 10 bbls 10 # brine down tbg. PU 12" strainer, 1 3/4 pump, 2 stabilizer bars, PU w/ rods, tagged PU LD 2 7/8 rods, PU polish rod, space out, tried to rock unit over, no electrical power. WO Electrician, Rock unit over, PU horse head, couldn't find door for carrier bar, clamp off polish rod. Clean location

1/17/06 RD move off, WO M & R and welder to make door for carrier bar. Will be returned to production after welder's repairs are done.

14. I hereby certify that the foregoing is true and correct  
Name (Printed/Typed)

Tiffany Stebbins

Title Staff Office Assistant

Signature

*Tiffany Stebbins*

Date

02/23/2006

## THIS SPACE FOR FEDERAL OR STATE OFFICE USE

Approved by

Conditions of approval, if any, are attached. Approval of this notice does not warrant or certify that the applicant holds legal or equitable title to those rights in the subject lease which would entitle the applicant to conduct operations thereon.

Title

Date

Office

Title 18 U.S.C. Section 1001 and Title 43 U.S.C. Section 1212, make it a crime for any person knowingly and willfully to make to any department or agency of the United States any false, fictitious or fraudulent statements or representations as to any matter within its jurisdiction.

(Instructions on page 2)

RECEIVED  
MAR 02 2006

DIV. OF OIL, GAS &amp; MINING

UNITED STATES  
DEPARTMENT OF THE INTERIOR  
BUREAU OF LAND MANAGEMENTFORM APPROVED  
OMB No. 1004-0137  
Expires: March 31, 2007**SUNDRY NOTICES AND REPORTS ON WELLS**

*Do not use this form for proposals to drill or to re-enter an abandoned well. Use Form 3160-3 (APD) for such proposals.*

**SUBMIT IN TRIPLICATE- Other instructions on reverse side.**1. Type of Well  
☒ Oil Well ☐ Gas Well ☐ Other2. Name of Operator **Exxon Mobil Oil Corporation**3a. Address  
**P.O. Box 4358, Houston, TX 77210-4358**3b. Phone No. (include area code)  
**281-654-1936**4. Location of Well (Footage, Sec., T., R., M., or Survey Description)  
**NESE 1877' FSL & 0575' FEL, Sec 2, T41S, R24E**5. Lease Serial No.  
**142006036147**6. If Indian, Allottee or Tribe Name  
**Ship Rock**7. If Unit or CA/Agreement, Name and or No.  
**UTU68930A**8. Well Name and No.  
**McElmo Creek E-15**9. API Well No.  
**43-037-30389-00-S1**10. Field and Pool, or Exploratory Area  
**Aneth**11. County or Parish, State  
**San Juan County, UT****12. CHECK APPROPRIATE BOX(ES) TO INDICATE NATURE OF NOTICE, REPORT, OR OTHER DATA**

TYPE OF SUBMISSION	TYPE OF ACTION			
<input type="checkbox"/> Notice of Intent	<input type="checkbox"/> Acidize	<input type="checkbox"/> Deepen	<input checked="" type="checkbox"/> Production (Start/Resume)	<input type="checkbox"/> Water Shut-Off
<input checked="" type="checkbox"/> Subsequent Report	<input type="checkbox"/> Alter Casing	<input type="checkbox"/> Fracture Treat	<input type="checkbox"/> Reclamation	<input type="checkbox"/> Well Integrity
<input type="checkbox"/> Final Abandonment Notice	<input type="checkbox"/> Casing Repair	<input type="checkbox"/> New Construction	<input type="checkbox"/> Recomplete	<input type="checkbox"/> Other _____
	<input type="checkbox"/> Change Plans	<input type="checkbox"/> Plug and Abandon	<input type="checkbox"/> Temporarily Abandon	
	<input type="checkbox"/> Convert to Injection	<input type="checkbox"/> Plug Back	<input type="checkbox"/> Water Disposal	

13. Describe Proposed or Completed Operation (clearly state all pertinent details, including estimated starting date of any proposed work and approximate duration thereof. If the proposal is to deepen directionally or recomplete horizontally, give subsurface locations and measured and true vertical depths of all pertinent markers and zones. Attach the Bond under which the work will be performed or provide the Bond No. on file with BLM/BIA. Required subsequent reports shall be filed within 30 days following completion of the involved operations. If the operation results in a multiple completion or recompletion in a new interval, a Form 3160-4 shall be filed once testing has been completed. Final Abandonment Notices shall be filed only after all requirements, including reclamation, have been completed, and the operator has determined that the site is ready for final inspection.)

Welding repairs are complete. Well was returned to production March 4, 2006. Well test completed 3/14/06: 8 bopd, 121 bwpd, 1 mcg/d.

RECEIVED

APR 28 2006

BUREAU OF LAND MANAGEMENT

14. I hereby certify that the foregoing is true and correct  
Name (Printed/Typed)**Tiffany Stebbins**Title **Staff Office Assistant**

Signature

*Tiffany Stebbins*

Date

**04/24/2006****THIS SPACE FOR FEDERAL OR STATE OFFICE USE**

Approved by \_\_\_\_\_

Conditions of approval, if any, are attached. Approval of this notice does not warrant or certify that the applicant holds legal or equitable title to those rights in the subject lease which would entitle the applicant to conduct operations thereon.

Title

Date

Office

Title 18 U.S.C. Section 1001 and Title 43 U.S.C. Section 1212, make it a crime for any person knowingly and willfully to make to any department or agency of the United States any false, fictitious or fraudulent statements or representations as to any matter within its jurisdiction.

(Instructions on page 2)



Division of Oil, Gas and Mining  
**OPERATOR CHANGE WORKSHEET**

**ROUTING**

1. DJJ

2. CDW

**X Change of Operator (Well Sold)**

Operator Name Change/Merger

The operator of the well(s) listed below has changed, effective:

**6/1/2006**

**FROM: (Old Operator):**

N1855-ExxonMobil Oil Corporation  
PO Box 4358  
Houston, TX 77210-4358  
Phone: 1 (281) 654-1936

**TO: ( New Operator):**

N2700-Resolute Natural Resources Company  
1675 Broadway, Suite 1950  
Denver, CO 80202  
Phone: 1 (303) 534-4600

**CA No.**

**Unit:**

**MC ELMO**

**OPERATOR CHANGES DOCUMENTATION**

Enter date after each listed item is completed

1. (R649-8-10) Sundry or legal documentation was received from the **FORMER** operator on: 4/21/2006
2. (R649-8-10) Sundry or legal documentation was received from the **NEW** operator on: 4/24/2006
3. The new company was checked on the **Department of Commerce, Division of Corporations Database** on: 6/7/2006
4. Is the new operator registered in the State of Utah: YES Business Number: 5733505-0143
5. If **NO**, the operator was contacted on: \_\_\_\_\_
- 6a. (R649-9-2)Waste Management Plan has been received on: requested
- 6b. Inspections of LA PA state/fee well sites complete on: n/a
- 6c. Reports current for Production/Disposition & Sundries on: ok
7. **Federal and Indian Lease Wells:** The BLM and or the BIA has approved the merger, name change, or operator change for all wells listed on Federal or Indian leases on: BLM n/a BIA not yet
8. **Federal and Indian Units:**  
The BLM or BIA has approved the successor of unit operator for wells listed on: not yet
9. **Federal and Indian Communization Agreements ("CA"):**  
The BLM or BIA has approved the operator for all wells listed within a CA on: n/a
10. **Underground Injection Control ("UIC")** The Division has approved UIC Form 5, **Transfer of Authority to Inject**, for the enhanced/secondary recovery unit/project for the water disposal well(s) listed on: 6/12/2006

**DATA ENTRY:**

1. Changes entered in the **Oil and Gas Database** on: 6/22/2006
2. Changes have been entered on the **Monthly Operator Change Spread Sheet** on: 6/22/2006
3. Bond information entered in RBDMS on: n/a
4. Fee/State wells attached to bond in RBDMS on: n/a
5. Injection Projects to new operator in RBDMS on: 6/22/2006
6. **Receipt of Acceptance of Drilling Procedures** for APD/New on: n/a

**BOND VERIFICATION:**

1. Federal well(s) covered by Bond Number: n/a
2. Indian well(s) covered by Bond Number: PA002769
3. (R649-3-1) The **NEW** operator of any fee well(s) listed covered by Bond Number n/a
- a. The **FORMER** operator has requested a release of liability from their bond on: n/a  
The Division sent response by letter on: n/a

**LEASE INTEREST OWNER NOTIFICATION:**

4. (R649-2-10) The **FORMER** operator of the fee wells has been contacted and informed by a letter from the Division of their responsibility to notify all interest owners of this change on: n/a

**COMMENTS:**

STATE OF UTAH  
DEPARTMENT OF NATURAL RESOURCES  
DIVISION OF OIL, GAS AND MINING

FORM 9

SUNDRY NOTICES AND REPORTS ON WELLS

Do not use this form for proposals to drill new wells, significantly deepen existing wells below current bottom-hole depth, reenter plugged wells, or to drill horizontal laterals. Use APPLICATION FOR PERMIT TO DRILL form for such proposals.

5. LEASE DESIGNATION AND SERIAL NUMBER:

See attached list

6. IF INDIAN, ALLOTTEE OR TRIBE NAME:

Navajo Tribe

7. UNIT or CA AGREEMENT NAME:

McElmo Creek Unit

8. WELL NAME and NUMBER:

See attached list

9. API NUMBER:

Attached

10. FIELD AND POOL, OR WILDCAT:

Greater Aneth

1. TYPE OF WELL

OIL WELL ☐

GAS WELL ☐

OTHER Unit Agreement

2. NAME OF OPERATOR:

Resolute Natural Resources Company

*N2700*

3. ADDRESS OF OPERATOR:

1675 Broadway, Suite 1950 CITY Denver

STATE CO ZIP 80202

PHONE NUMBER:

(303) 534-4600

4. LOCATION OF WELL

FOOTAGES AT SURFACE: See attached list

COUNTY: San Juan

QTR/QTR, SECTION, TOWNSHIP, RANGE, MERIDIAN:

STATE:

UTAH

11. CHECK APPROPRIATE BOXES TO INDICATE NATURE OF NOTICE, REPORT, OR OTHER DATA

TYPE OF SUBMISSION	TYPE OF ACTION			
<input type="checkbox"/> NOTICE OF INTENT (Submit in Duplicate) Approximate date work will start: _____	<input type="checkbox"/> ACIDIZE	<input type="checkbox"/> DEEPEN	<input type="checkbox"/> REPERFORATE CURRENT FORMATION	
	<input type="checkbox"/> ALTER CASING	<input type="checkbox"/> FRACTURE TREAT	<input type="checkbox"/> SIDETRACK TO REPAIR WELL	
	<input type="checkbox"/> CASING REPAIR	<input type="checkbox"/> NEW CONSTRUCTION	<input type="checkbox"/> TEMPORARILY ABANDON	
	<input type="checkbox"/> CHANGE TO PREVIOUS PLANS	<input checked="" type="checkbox"/> OPERATOR CHANGE	<input type="checkbox"/> TUBING REPAIR	
	<input type="checkbox"/> CHANGE TUBING	<input type="checkbox"/> PLUG AND ABANDON	<input type="checkbox"/> VENT OR FLARE	
<input checked="" type="checkbox"/> SUBSEQUENT REPORT (Submit Original Form Only) Date of work completion: _____	<input type="checkbox"/> CHANGE WELL NAME	<input type="checkbox"/> PLUG BACK	<input type="checkbox"/> WATER DISPOSAL	
	<input type="checkbox"/> CHANGE WELL STATUS	<input type="checkbox"/> PRODUCTION (START/RESUME)	<input type="checkbox"/> WATER SHUT-OFF	
	<input type="checkbox"/> COMMINGLE PRODUCING FORMATIONS	<input type="checkbox"/> RECLAMATION OF WELL SITE	<input type="checkbox"/> OTHER: _____	
	<input type="checkbox"/> CONVERT WELL TYPE	<input type="checkbox"/> RECOMPLETE - DIFFERENT FORMATION		

12. DESCRIBE PROPOSED OR COMPLETED OPERATIONS. Clearly show all pertinent details including dates, depths, volumes, etc.

Effective June 1, 2006 Exxon Mobil Oil Corporation resigns as operator of the McElmo Creek Unit. Also effective June 1, 2006 Resolute Natural Resources Company is designated as successor operator of the McElmo Creek Unit.

A list of affected producing and water source wells is attached. A separate of affected injection wells is being submitted with UIC Form 5, Transfer of Authority to Inject.

As of the effective date, bond coverage for the affected wells will transfer to BIA Bond # PA002769.

NAME (PLEASE PRINT)

Dwight E Mallory

TITLE

Regulatory Coordinator

SIGNATURE

DATE

4/20/2006

(This space for State use only)

APPROVED

*6/22/06*

*Earlene Russell*

Division of Oil, Gas and Mining

Earlene Russell, Engineering Technician

(See Instructions on Reverse Side)

(5/2000)

RECEIVED

APR 24 2006

DIV. OF OIL, GAS & MINING

STATE OF UTAH  
DEPARTMENT OF NATURAL RESOURCES  
DIVISION OF OIL, GAS AND MINING

FORM 9

SUNDRY NOTICES AND REPORTS ON WELLS

Do not use this form for proposals to drill new wells, significantly deepen existing wells below current bottom-hole depth, reenter plugged wells, or to drill horizontal laterals. Use APPLICATION FOR PERMIT TO DRILL form for such proposals.

1. TYPE OF WELL OIL WELL <input checked="" type="checkbox"/> GAS WELL <input type="checkbox"/> OTHER _____		5. LEASE DESIGNATION AND SERIAL NUMBER: _____
2. NAME OF OPERATOR: ExxonMobil Oil Corporation <i>N1855</i>		6. IF INDIAN, ALLOTTEE OR TRIBE NAME: Ship Rock
3. ADDRESS OF OPERATOR: P.O. Box 4358 CITY Houston STATE TX ZIP 77210-4358		7. UNIT or CA AGREEMENT NAME: UTU68930A
PHONE NUMBER: (281) 654-1936		8. WELL NAME and NUMBER: McElmo Creek
4. LOCATION OF WELL FOOTAGES AT SURFACE: _____		9. API NUMBER: attached
QTR/QTR, SECTION, TOWNSHIP, RANGE, MERIDIAN: _____		10. FIELD AND POOL, OR WILDCAT: Aneth
		COUNTY: San Juan
		STATE: UTAH

11. CHECK APPROPRIATE BOXES TO INDICATE NATURE OF NOTICE, REPORT, OR OTHER DATA			
TYPE OF SUBMISSION	TYPE OF ACTION		
<input checked="" type="checkbox"/> NOTICE OF INTENT (Submit in Duplicate) Approximate date work will start: <u>6/1/2006</u>	<input type="checkbox"/> ACIDIZE	<input type="checkbox"/> DEEPEN	<input type="checkbox"/> REPERFORATE CURRENT FORMATION
	<input type="checkbox"/> ALTER CASING	<input type="checkbox"/> FRACTURE TREAT	<input type="checkbox"/> SIDETRACK TO REPAIR WELL
	<input type="checkbox"/> CASING REPAIR	<input type="checkbox"/> NEW CONSTRUCTION	<input type="checkbox"/> TEMPORARILY ABANDON
	<input type="checkbox"/> CHANGE TO PREVIOUS PLANS	<input checked="" type="checkbox"/> OPERATOR CHANGE	<input type="checkbox"/> TUBING REPAIR
	<input type="checkbox"/> CHANGE TUBING	<input type="checkbox"/> PLUG AND ABANDON	<input type="checkbox"/> VENT OR FLARE
<input type="checkbox"/> SUBSEQUENT REPORT (Submit Original Form Only) Date of work completion: _____	<input type="checkbox"/> CHANGE WELL NAME	<input type="checkbox"/> PLUG BACK	<input type="checkbox"/> WATER DISPOSAL
	<input type="checkbox"/> CHANGE WELL STATUS	<input type="checkbox"/> PRODUCTION (START/RESUME)	<input type="checkbox"/> WATER SHUT-OFF
	<input type="checkbox"/> COMMINGLE PRODUCING FORMATIONS	<input type="checkbox"/> RECLAMATION OF WELL SITE	<input type="checkbox"/> OTHER: _____
	<input type="checkbox"/> CONVERT WELL TYPE	<input type="checkbox"/> RECOMPLETE - DIFFERENT FORMATION	

12. DESCRIBE PROPOSED OR COMPLETED OPERATIONS. Clearly show all pertinent details including dates, depths, volumes, etc.

ExxonMobil Oil Corporation is transferring operatorship of Greater Aneth field, McElmo Creek lease to Resolute Natural Resources Company. All change of operator notices should be made effective as of 7:00 AM MST on June 1, 2006.

Attached please find a listing of producers and water source wells included in the transfer.

NAME (PLEASE PRINT) <u>Laurie Kilbride</u>	TITLE <u>Permitting Supervisor</u>
SIGNATURE 	DATE <u>4/19/2006</u>

(This space for State use only)

APPROVED 6/22/06

*Earlene Russell*  
Division of Oil, Gas and Mining  
Earlene Russell, Engineering Technician

(See Instructions on Reverse Side)

RECEIVED

APR 21 2006

DIV. OF OIL, GAS & MINING

# McElmo Creek Unit - Producer Well List

Lease	Number	API #	Status	Lease #	Location					
					Sec	T	R	QTR/QTR	NSFoot	EWFoot
MCU	H-12	430373036000S1	Producing	14-200-6036145	36	40S	24E	SWSE	0643FSL	2123FEL
MCU	I-11	430373035800S1	Producing	14-200-6036145	36	40S	24E	NESE	1975FSL	0318FEL
MCU	F-12	430373038000S1	Producing	14-200-6036146	36	40S	24E	SWSW	0585FSL	0628FWL
MCU	G-11	430373037600S1	Producing	14-200-6036146	36	40S	24E	NESW	1957FSL	1995FWL
MCU	D-16	430373038700S1	Producing	14-200-6036147	2	41S	24E	SWSE	0622FSL	1773FSL
MCU	E-15	430373038900S1	Producing	14-200-6036147	2	41S	24E	NESE	1877FSL	0575FEL
MCU	C-15	430373038400S1	Producing	14-200-6036508	2	41S	24E	NESW	1765FSL	3206FEL
MCU	C-13	430373037900S1	TA	14-200-6036509	2	41S	24E	NENW	0881FNL	3076FEL
MCU	D-14	430373038600S1	Producing	14-200-6036510	2	41S	24E	SWNE	1884FNL	1856FEL
MCU	E-13	430373038800S1	SI	14-200-6036510	2	41S	24E	NENE	0789FNL	0296FEL
MCU	U-08	430373045400S1	Producing	14-20-6032048A	28	40S	25E	SESE	0100FSL	0650FEL
MCU	R-10	430373112100S1	SI	14-20-6032057	33	40S	25E	SWNW	2326FNL	0632FWL
MCU	R-12	430373065100S1	Producing	14-20-6032057	33	40S	25E	SWSW	0692FSL	0339FWL
MCU	R-14	430373020200S1	Producing	14-20-6032057	4	41S	25E	SWNW	2030FNL	0560FWL
MCU	R-16	430373027200S1	Producing	14-20-6032057	4	41S	25E	SWSW	0656FSL	0505FWL
MCU	S-11	430373045200S1	Producing	14-20-6032057	33	40S	25E	NESW	1928FSL	1731FWL
MCU	S-13	430373045300S1	Producing	14-20-6032057	4	41S	25E	NENW	0761FNL	1837FWL
MCU	S-15	430373063200S1	Producing	14-20-6032057	4	41S	25E	NESW	1854FSL	1622FWL
MCU	T-10	430373046000S1	Producing	14-20-6032057	33	40S	25E	SWNE	1931FNL	1793FEL
MCU	T-12	430373007400S1	Producing	14-20-6032057	33	40S	25E	NWSE	1940FSL	1960FEL
MCU	T-12A	430373040100S1	Producing	14-20-6032057	33	40S	25E	SWSE	0590FSL	2007FEL
MCU	T-14	430373045900S1	Producing	14-20-6032057	4	41S	25E	SWNE	1922FNL	1903FEL
MCU	T-16	430373065400S1	Producing	14-20-6032057	4	41S	25E	SWSE	0630FSL	2030FEL
MCU	U-09	430373112200S1	Producing	14-20-6032057	33	40S	25E	NENE	1019FNL	0526FEL
MCU	U-13	430373045600S1	Producing	14-20-6032057	4	41S	25E	NENE	0700FNL	0700FEL
MCU	U-15	430373063300S1	Producing	14-20-6032057	4	41S	25E	NESE	1798FSL	0706FEL
MCU	V-14	430373065300S1	SI	14-20-6032057	3	41S	25E	SWNW	2091FNL	0322FWL
MCU	J-18	430373031800S1	Producing	14-20-603263	7	41S	25E	SWNW	1823FNL	0663FWL
MCU	J-20	430373030600S1	Producing	14-20-603263	7	41S	25E	SWSW	0819FSL	0577FWL
MCU	J-22	430373034100S1	Producing	14-20-603263	18	41S	25E	SWNW	1977FNL	0515FWL
MCU	J-23	430371550000S1	Producing	14-20-603263	18	41S	25E	NWSW	1980FSL	0575FWL
MCU	J-24	430373120500S1	Producing	14-20-603263	18	41S	25E	SWSW	0675FSL	0575FWL
MCU	K-17	430373032800S1	Producing	14-20-603263	7	41S	25E	NENW	0763FNL	1898FWL
MCU	K-19	430373032700S1	Producing	14-20-603263	7	41S	25E	NESW	1999FSL	1807FWL
MCU	K-21	430373030200S1	Producing	14-20-603263	18	41S	25E	NENW	0738FNL	1735FWL
MCU	K-23	430373033600S1	Producing	14-20-603263	18	41S	25E	NESW	1833FSL	1823FWL
MCU	L-18	430373031900S1	Producing	14-20-603263	7	41S	25E	SWNE	1950FNL	1959FEL
MCU	L-20	430373031300S1	Producing	14-20-603263	7	41S	25E	SWSE	0312FSL	1560FEL
MCU	L-22	430373034700S1	Producing	14-20-603263	18	41S	25E	NWSE	2844FSL	2140FEL
MCU	L-24	430373033900S1	SI	14-20-603263	18	41S	25E	SWSE	1980FNL	1980FEL
MCU	M-17	430373031400S1	Producing	14-20-603263	7	41S	25E	NENE	0454FNL	1031FEL
MCU	M-19	430373030700S1	Producing	14-20-603263	7	41S	25E	NESE	2012FSL	0772FEL
MCU	M-21	430373030300S1	Producing	14-20-603263	18	41S	25E	NENE	0919FNL	0463FEL
MCU	M-22	430371551200S1	Producing	14-20-603263	18	41S	25E	SENE	1720FNL	0500FEL
MCU	M-23	430373033800S1	Producing	14-20-603263	18	41S	25E	NESE	1890FSL	4214FWL
MCU	M-24	430371551300S1	Producing	14-20-603263	18	41S	25E	SESE	0500FSL	0820FEL
MCU	N-18	430373028600S1	Producing	14-20-603263	8	41S	25E	SWNW	1779FNL	0573FWL
MCU	N-20	430373026900S1	Producing	14-20-603263	8	41S	25E	SWSW	0620FSL	0634FWL
MCU	N-22	430373066100S1	SI	14-20-603263	17	41S	25E	SWNW	1763FNL	0730FWL
MCU	O-17	430373028900S1	Producing	14-20-603263	8	41S	25E	NENW	0627FNL	1855FWL
MCU	O-19	430373027000S1	Producing	14-20-603263	8	41S	25E	NESW	1932FSL	2020FWL
MCU	O-20	430371551800S1	Producing	14-20-603263	8	41S	25E	SESW	0660FSL	1980FWL
MCU	O-21	430373066200S1	Producing	14-20-603263	17	41S	25E	NENW	0796FNL	1868FWL
MCU	O-22A	430371597000S1	Producing	14-20-603263	17	41S	25E	SENW	1840FNL	1928FWL
MCU	O-23	430373112300S1	Producing	14-20-603263	17	41S	25E	NESW	2276FSL	1966FWL

# McElmo Creek Unit - Producer Well List

Lease	Number	API #	Status	Lease #	Location						
					Sec	T	R	QTR/QTR	NSFoot	EWFoot	
MCU	P-18	430373026700S1	Producing	14-20-603263	8	41S	25E	SWNE	1816FNL	1855FEL	
MCU	P-22	430373050600S1	Producing	14-20-603263	17	41S	25E	SWNE	2035FNL	2135FEL	
MCU	Q-17	430373027100S1	SI	14-20-603263	8	41S	25E	NENE	0714FNL	0286FEL	
MCU	Q-18	430371552100S1	SI	14-20-603263	8	41S	25E	SENE	1980FNL	0660FEL	
MCU	Q-19	430373065200S1	SI	14-20-603263	8	41S	25E	NESE	1957FSL	0899FEL	
MCU	Q-20	430371552200S1	SI	14-20-603263	8	41S	25E	SESE	0650FSL	0740FEL	
MCU	Q-21	430373046300S1	Producing	14-20-603263	17	41S	25E	NENE	0730FNL	0780FEL	
MCU	Q-23	430373112400S1	SI	14-20-603263	17	41S	25E	NESE	2501FSL	0581FEL	
MCU	J-25	430371550100S1	SI	14-20-603264	19	41S	25E	NWNW	0750FNL	0695FWL	
MCU	K-25	430373118600S1	Producing	14-20-603264	19	41S	25E	NENW	0440FNL	1780FWL	
MCU	R-18	430373077800S1	Producing	14-20-603359	9	41S	25E	SWNW	1808FNL	0513FWL	
MCU	S-17	430373077900S1	Producing	14-20-603359	9	41S	25E	NENW	700FNL	1899FWL	
MCU	S-18	430371597800S1	Producing	14-20-603359	9	41S	25E	SENE	1943FNL	1910FWL	
MCU	S-19	430373078000S1	Producing	14-20-603359	9	41S	25E	NESW	3391FNL	2340FWL	
MCU	S-22	430371598000S1	Producing	14-20-603359	16	41S	25E	SENE	1980FNL	1980FWL	
MCU	T-18	430373078100S1	Producing	14-20-603359	9	41S	25E	SWNE	1774FNL	3499FWL	
MCU	U-17	430373078200S1	Producing	14-20-603359	9	41S	25E	NENE	0625FNL	4399FWL	
MCU	U-18	430371598200S1	Producing	14-20-603359	9	41S	25E	SENE	2048FNL	0805FEL	
MCU	F-22	430371594700S1	Producing	14-20-603370	13	41S	24E	SWNW	1800FNL	0664FWL	
MCU	G-22	430373120400S1	TA	14-20-603370	13	41S	24E	SENE	1910FNL	2051FWL	
MCU	G-24	430373100800S1	Producing	14-20-603370	13	41S	24E	SESW	0458FSL	2540FWL	
MCU	H-21	430373119200S1	Producing	14-20-603370	13	41S	24E	NWNE	0715FNL	2161FEL	
MCU	H-22	430371595000S1	Producing	14-20-603370	13	41S	24E	SWNE	1980FNL	1980FEL	
MCU	H-23	430373119300S1	Producing	14-20-603370	13	41S	24E	NWSE	2178FSL	1777FEL	
MCU	H-24	430371595100S1	TA	14-20-603370	13	41S	24E	SWSE	1820FSL	0500FEL	
MCU	H-26	430371595200S1	Producing	14-20-603370	24	41S	24E	SWNE	2053FNL	2077FEL	
MCU	I-21	430371595300S1	SI	14-20-603370	13	41S	24E	NENE	0810FNL	0660FEL	
MCU	I-22	430373118700S1	Producing	14-20-603370	13	41S	24E	SENE	1975FNL	0700FEL	
MCU	I-24	430373018000S1	Producing	14-20-603370	13	41S	24E	SESE	0660FSL	0250FEL	
MCU	I-16B	430373041700S1	Producing	14-20-603372	6	41S	25E	NWSW	1442FSL	0040FWL	
MCU	J-12	430373034200S1	Producing	14-20-603372	31	40S	25E	SWSW	0631FSL	0495FWL	
MCU	J-14	430373032100S1	Producing	14-20-603372	6	41S	25E	SWNW	1822FNL	0543FWL	
MCU	J-15B	430373041400S1	Producing	14-20-603372	6	41S	25E	NWSW	2679FNL	1299FWL	
MCU	J-16A	430373101100S1	Producing	14-20-603372	6	41S	25E	SWSW	0601FSL	0524FWL	
MCU	K-11	430373035900S1	Producing	14-20-603372	31	40S	25E	NESW	1803FSL	1887FWL	
MCU	K-13	430373033700S1	Producing	14-20-603372	6	41S	25E	NENW	0935FNL	2132FWL	
MCU	K-15	430373032600S1	Producing	14-20-603372	6	41S	25E	NESW	1920FSL	1950FWL	
MCU	L-12	430373004000S1	Producing	14-20-603372	31	40S	25E	SWSE	0100FSL	1700FEL	
MCU	L-14	430373032300S1	SI	14-20-603372	6	41S	25E	SWNE	1955FNL	1821FEL	
MCU	L-16	430373032400S1	SI	14-20-603372	6	41S	25E	SESW	0642FSL	1788FEL	
MCU	M-11	430373035400S1	Producing	14-20-603372	31	40S	25E	NESE	2028FSL	0535FEL	
MCU	M-12B	430373041600S1	Producing	14-20-603372	31	40S	25E	SESE	1230FSL	0057FEL	
MCU	M-13	430373032000S1	Producing	14-20-603372	6	41S	25E	NENE	0897FNL	0402FEL	
MCU	M-15	430373031500S1	Producing	14-20-603372	6	41S	25E	NESE	1927FSL	0377FEL	
MCU	N-10	430373030400S1	Producing	14-20-603372	32	40S	25E	SWNW	3280FSL	0360FWL	
MCU	N-12	430373029100S1	SI	14-20-603372	32	40S	25E	SWSW	1266FSL	1038FWL	
MCU	N-14	430373028100S1	SI	14-20-603372	5	41S	25E	SWNW	2053FNL	0767FWL	
MCU	N-16	430373027700S1	SI	14-20-603372	5	41S	25E	SWSW	0665FSL	0788FWL	
MCU	O-09	430373035600S1	Producing	14-20-603372	32	40S	25E	NENW	0604FNL	1980FWL	
MCU	O-11	430373028200S1	Producing	14-20-603372	32	40S	25E	NESW	2094FSL	1884FWL	
MCU	O-13	430373028000S1	Producing	14-20-603372	5	41S	25E	NENW	0562FNL	2200FWL	
MCU	O-15	430373027500S1	SI	14-20-603372	5	41S	25E	NESW	2017FSL	2054FWL	
MCU	P-10	430373028401S1	Producing	14-20-603372	32	40S	25E	SWNE	3328FSL	1890FEL	
MCU	P-14	430373027600S1	TA	14-20-603372	5	41S	25E	SWNE	1947FNL	1852FEL	
MCU	P-16	430373028700S1	Producing	14-20-603372	5	41S	25E	SWSE	0680FSL	1865FEL	
MCU	Q-09	430373101300S1	Producing	14-20-603372	32	40S	25E	NENE	0753FNL	0574FEL	
MCU	Q-11	430373028300S1	Producing	14-20-603372	32	40S	25E	NESE	2027FSL	0868FEL	
MCU	Q-13	430373028800S1	Producing	14-20-603372	5	41S	25E	NENE	0699FNL	0760FEL	
MCU	Q-15	430373029000S1	Producing	14-20-603372	5	41S	25E	NESE	2027FSL	0591FEL	

# McElmo Creek Unit - Producer Well List

Lease	Number	API #	Status	Lease #	Location					
					Sec	T	R	QTR/QTR	NSFoot	EWFoot
MCU	F-14	430373025500S1	Producing	14-20-6034032	1	41S	24E	SWNW	2041FNL	0741FWL
MCU	F-16	430373038100S1	Producing	14-20-6034032	1	41S	24E	SWSW	0813FSL	0339FWL
MCU	G-13	430373036300S1	Producing	14-20-6034032	1	41S	24E	NENW	0656FNL	1999FWL
MCU	H-14	430373036200S1	Producing	14-20-6034032	1	41S	24E	SWNE	1937FNL	2071FEL
MCU	I-13	430373025700S1	Producing	14-20-6034032	1	41S	24E	NENE	0624FNL	0624FEL
MCU	E-17	430373039000S1	SI	14-20-6034039	11	41S	24E	NENE	0713FNL	0661FEL
MCU	G-17	430373037800S1	Producing	14-20-6034039	12	41S	24E	NENW	0649FNL	1904FWL
MCU	H-16	430373036600S1	Producing	14-20-6034039	1	41S	24E	SWSE	0923FSL	1974FEL
MCU	H-17B	430373041500S1	SI	14-20-6034039	1	41S	24E	SESE	0105FSL	1250FEL
MCU	I-15	430373036100S1	Producing	14-20-6034039	1	41S	24E	NESE	1895FSL	0601FEL
MCU	I-17	430373036700S1	Producing	14-20-6034039	12	41S	24E	NENE	0646FNL	0493FEL
MCU	G-18B	430373039900S1	Producing	14-20-6034495	12	41S	24E	NWNE	1332FNL	2605FEL
MCU	H-18	430373036400S1	SI	14-20-6034495	12	41S	24E	SWNE	1922FNL	1942FEL
MCU	I-19	430373036500S1	Producing	14-20-6034495	12	41S	24E	NESE	2060FSL	0473FEL
MCU	D-18	430373025600S1	Producing	14-20-6035447	11	41S	24E	SWNE	2380FNL	2000FEL
MCU	E-18	430371570600S1	Producing	14-20-6035447	11	41S	24E	SENE	1600FNL	0660FEL
MCU	F-18	430372018400S1	Producing	14-20-6035447	12	41S	24E	SWNW	1820FSL	2140FEL
MCU	C-17	430373038500S1	TA	14-20-6035448	11	41S	24E	NENW	0182FNL	3144FEL
MCU	C-19	430371570300S1	Producing	14-20-6035448	11	41S	24E	NESW	1980FSL	2060FWL
MCU	F-20	430371570700S1	TA	14-20-6035450	12	41S	24E	SWSW	0510FSL	0510FWL
MCU	G-20	430373118800S1	SI	14-20-6035450	12	41S	24E	SESW	0250FSL	1820FWL
MCU	H-19	430372030400S1	Producing	14-20-6035451	12	41S	24E	NWSE	2035FSL	1900FEL
MCU	H-20	430371570800S1	SI	14-20-6035451	12	41S	24E	SWSE	0300FSL	2200FEL
MCU	N-08	430373101200S1	Producing	I-149-IND8839	29	40S	25E	SWSW	0700FSL	0699FWL
MCU	O-08	430371614600S1	SI	I-149-IND8839	29	40S	25E	SESW	0750FSL	2030FWL
MCU	P-08	430373035500S1	SI	I-149-IND8839	29	40S	25E	SWSE	0765FSL	3170FWL
MCU	P-12	430373027800S1	SI	NOG-99041326	32	40S	25E	SWSE	758FSL	2237FEL

## Water Source Wells (Feb 2006)

MCU	2	4303712715	Active
MCU	3	4303712716	Active
MCU	4	4303712717	Active
MCU	5	4303712718	Active
MCU	6	4303712719	Active
MCU	7	4303712720	Active
MCU	8	4303712721	Active
MCU	9	4303712722	Active
MCU	10	4303712723	Active
MCU	11	4303712724	Active
MCU	12		Inactive
MCU	13	4303712726	Active
MCU	14	4303712727	Active
MCU	15	4303712728	Active
MCU	16	4303712729	Active
MCU	17	4303712730	Active
MCU	18	4303767001	Active
MCU	19	4303712732	Active
MCU	20	4303712733	Active
MCU	21	4303712734	Active
MCU	PIT1	4303700297	Active

<b>STATE OF UTAH</b> DEPARTMENT OF NATURAL RESOURCES DIVISION OF OIL, GAS, AND MINING		<b>FORM 9</b>																														
<b>SUNDRY NOTICES AND REPORTS ON WELLS</b>  Do not use this form for proposals to drill new wells, significantly deepen existing wells below current bottom-hole depth, reenter plugged wells, or to drill horizontal laterals. Use APPLICATION FOR PERMIT TO DRILL form for such proposals.		<b>5. LEASE DESIGNATION AND SERIAL NUMBER:</b> 14-200-603-6147																														
<b>1. TYPE OF WELL</b> Oil Well		<b>6. IF INDIAN, ALLOTTEE OR TRIBE NAME:</b> NAVAJO																														
<b>2. NAME OF OPERATOR:</b> RESOLUTE NATURAL RESOURCES		<b>7. UNIT or CA AGREEMENT NAME:</b> MCELMO CREEK																														
<b>3. ADDRESS OF OPERATOR:</b> 1700 Lincoln Street, Suite 2800 , Denver, CO, 80203 4535		<b>8. WELL NAME and NUMBER:</b> MCELMO CR E-15																														
<b>4. LOCATION OF WELL</b> <b>FOOTAGES AT SURFACE:</b> 1877 FSL 0575 FEL <b>QTR/QTR, SECTION, TOWNSHIP, RANGE, MERIDIAN:</b> Qtr/Qtr: NESE Section: 02 Township: 41.0S Range: 24.0E Meridian: S		<b>9. API NUMBER:</b> 43037303890000																														
<b>9. FIELD and POOL or WILDCAT:</b> GREATER ANETH		<b>COUNTY:</b> SAN JUAN																														
<b>STATE:</b> UTAH																																
11. CHECK APPROPRIATE BOXES TO INDICATE NATURE OF NOTICE, REPORT, OR OTHER DATA																																
<b>TYPE OF SUBMISSION</b>  <input checked="" type="checkbox"/> <b>NOTICE OF INTENT</b> Approximate date work will start: 7/5/2014  <input type="checkbox"/> <b>SUBSEQUENT REPORT</b> Date of Work Completion:  <input type="checkbox"/> <b>SPUD REPORT</b> Date of Spud:  <input type="checkbox"/> <b>DRILLING REPORT</b> Report Date:	<b>TYPE OF ACTION</b>  <table style="width: 100%;"> <tr> <td><input type="checkbox"/> ACIDIZE</td> <td><input type="checkbox"/> ALTER CASING</td> <td><input type="checkbox"/> CASING REPAIR</td> </tr> <tr> <td><input type="checkbox"/> CHANGE TO PREVIOUS PLANS</td> <td><input type="checkbox"/> CHANGE TUBING</td> <td><input type="checkbox"/> CHANGE WELL NAME</td> </tr> <tr> <td><input type="checkbox"/> CHANGE WELL STATUS</td> <td><input type="checkbox"/> COMMINGLE PRODUCING FORMATIONS</td> <td><input type="checkbox"/> CONVERT WELL TYPE</td> </tr> <tr> <td><input type="checkbox"/> DEEPEN</td> <td><input type="checkbox"/> FRACTURE TREAT</td> <td><input type="checkbox"/> NEW CONSTRUCTION</td> </tr> <tr> <td><input type="checkbox"/> OPERATOR CHANGE</td> <td><input type="checkbox"/> PLUG AND ABANDON</td> <td><input type="checkbox"/> PLUG BACK</td> </tr> <tr> <td><input type="checkbox"/> PRODUCTION START OR RESUME</td> <td><input type="checkbox"/> RECLAMATION OF WELL SITE</td> <td><input type="checkbox"/> RECOMPLETE DIFFERENT FORMATION</td> </tr> <tr> <td><input type="checkbox"/> REPERFORATE CURRENT FORMATION</td> <td><input type="checkbox"/> SIDETRACK TO REPAIR WELL</td> <td><input type="checkbox"/> TEMPORARY ABANDON</td> </tr> <tr> <td><input type="checkbox"/> TUBING REPAIR</td> <td><input type="checkbox"/> VENT OR FLARE</td> <td><input type="checkbox"/> WATER DISPOSAL</td> </tr> <tr> <td><input type="checkbox"/> WATER SHUTOFF</td> <td><input type="checkbox"/> SI TA STATUS EXTENSION</td> <td><input type="checkbox"/> APD EXTENSION</td> </tr> <tr> <td><input type="checkbox"/> WILDCAT WELL DETERMINATION</td> <td><input checked="" type="checkbox"/> OTHER</td> <td>OTHER: <input type="text" value="Rod Repair"/></td> </tr> </table>		<input type="checkbox"/> ACIDIZE	<input type="checkbox"/> ALTER CASING	<input type="checkbox"/> CASING REPAIR	<input type="checkbox"/> CHANGE TO PREVIOUS PLANS	<input type="checkbox"/> CHANGE TUBING	<input type="checkbox"/> CHANGE WELL NAME	<input type="checkbox"/> CHANGE WELL STATUS	<input type="checkbox"/> COMMINGLE PRODUCING FORMATIONS	<input type="checkbox"/> CONVERT WELL TYPE	<input type="checkbox"/> DEEPEN	<input type="checkbox"/> FRACTURE TREAT	<input type="checkbox"/> NEW CONSTRUCTION	<input type="checkbox"/> OPERATOR CHANGE	<input type="checkbox"/> PLUG AND ABANDON	<input type="checkbox"/> PLUG BACK	<input type="checkbox"/> PRODUCTION START OR RESUME	<input type="checkbox"/> RECLAMATION OF WELL SITE	<input type="checkbox"/> RECOMPLETE DIFFERENT FORMATION	<input type="checkbox"/> REPERFORATE CURRENT FORMATION	<input type="checkbox"/> SIDETRACK TO REPAIR WELL	<input type="checkbox"/> TEMPORARY ABANDON	<input type="checkbox"/> TUBING REPAIR	<input type="checkbox"/> VENT OR FLARE	<input type="checkbox"/> WATER DISPOSAL	<input type="checkbox"/> WATER SHUTOFF	<input type="checkbox"/> SI TA STATUS EXTENSION	<input type="checkbox"/> APD EXTENSION	<input type="checkbox"/> WILDCAT WELL DETERMINATION	<input checked="" type="checkbox"/> OTHER	OTHER: <input type="text" value="Rod Repair"/>
<input type="checkbox"/> ACIDIZE	<input type="checkbox"/> ALTER CASING	<input type="checkbox"/> CASING REPAIR																														
<input type="checkbox"/> CHANGE TO PREVIOUS PLANS	<input type="checkbox"/> CHANGE TUBING	<input type="checkbox"/> CHANGE WELL NAME																														
<input type="checkbox"/> CHANGE WELL STATUS	<input type="checkbox"/> COMMINGLE PRODUCING FORMATIONS	<input type="checkbox"/> CONVERT WELL TYPE																														
<input type="checkbox"/> DEEPEN	<input type="checkbox"/> FRACTURE TREAT	<input type="checkbox"/> NEW CONSTRUCTION																														
<input type="checkbox"/> OPERATOR CHANGE	<input type="checkbox"/> PLUG AND ABANDON	<input type="checkbox"/> PLUG BACK																														
<input type="checkbox"/> PRODUCTION START OR RESUME	<input type="checkbox"/> RECLAMATION OF WELL SITE	<input type="checkbox"/> RECOMPLETE DIFFERENT FORMATION																														
<input type="checkbox"/> REPERFORATE CURRENT FORMATION	<input type="checkbox"/> SIDETRACK TO REPAIR WELL	<input type="checkbox"/> TEMPORARY ABANDON																														
<input type="checkbox"/> TUBING REPAIR	<input type="checkbox"/> VENT OR FLARE	<input type="checkbox"/> WATER DISPOSAL																														
<input type="checkbox"/> WATER SHUTOFF	<input type="checkbox"/> SI TA STATUS EXTENSION	<input type="checkbox"/> APD EXTENSION																														
<input type="checkbox"/> WILDCAT WELL DETERMINATION	<input checked="" type="checkbox"/> OTHER	OTHER: <input type="text" value="Rod Repair"/>																														
12. DESCRIBE PROPOSED OR COMPLETED OPERATIONS. Clearly show all pertinent details including dates, depths, volumes, etc.  Resolute Natural Resources respectfully submits this sundry as notice of a rod repair on the above well. Attached are the procedures and schematic.																																
		<b>Accepted by the</b> <b>Utah Division of</b> <b>Oil, Gas and Mining</b>  <b>Date:</b> _____ <b>By:</b> <u>Derek Quist</u>																														
<b>NAME (PLEASE PRINT)</b> Erin Joseph		<b>PHONE NUMBER</b> 303 573-4886																														
<b>SIGNATURE</b> N/A		<b>TITLE</b> Sr. Regulatory Analyst																														
		<b>DATE</b> 6/30/2014																														



Procedure
<b>Horsley Witten: Not Listed</b>
1. MIRU WSU, LOTO. Disengage polished rod stuck in horse's head.
2. Kill well as necessary
3. POOH with rods. Lay down. Rods are seven years old. Call Bill Albert (970) 371-9682 to inspect rods. If unavailable, contact Tech Support: Virgil Holly or Nate Dee. Plan is to replace rods.
4. ND WH. NU BOPE.
5. Release the TAC @ 5273' KB . Install a packer. Pressure test BOPE.
6. TIH with extra joint to tag fill; current EOT @ 5497' KB. If needed, clean out to 5514' PBTD in 5-1/2" casing.
7. Plan to use nitrogen (Global N2) if fill cleanout is required.
8. TOOH with tubing. Stand back for bit and scraper run.
9. Call and notify Bill Albert to inspect tubing. If unavailable, contact Virgil Holly or Nate Dee.
10. PU bit X Scraper. Space scraper out so it does enter perfs. RIH to bottom. POOH.
10. LD old production tubing. PU new 2-7/8" J-55 seamless, FBNAU. PU BHA.
11. TIH with 2-7/8 mud joint , 4' perf sub, SN, 3-1/2 blast joint w 2-7/8 EUE threads, one joint 2-7/8", TAC, and 2-7/8 tubing to surface. Set TAC at ~ 5275 as before.
12. NDBOP, NUWH.
13. RIH with rods & pump. Contact Tech Support for pump and rod details.
14. Long stroke pump to test for good pumping action.
15. Leave enough polished rod for operators to correctly space pump as required.
16. Notify the Area Production Supervisor Terry Lee that well is ready to return to production.
17. RDMOL. Hook up appropriate chemical treatment.



**Resolute**Well Name: **MCUE-15**

API Number	Section	Driller	Taxpayer	Range	Block	Reg Spud Date	Field Name	County	State	Well ID
4303730389						6/29/1977 10:00	San Juan		Utah	75 00

**Most Recent Job**

Job Category	Primary Job Type	Secondary Job Type	Start Date	End Date
Completion/Workover	Tubing Repair		7/27/2007	8/3/2007

TD: **5,515.0**

Vertical - McElmo Cr E15 6/27/2014 10:35:09 AM

MD (ftKB)	TVD (ftKB)	Incl (°)	DLS DLS (%)	Vertical schematic (actual)
12.1				2-1 Tubing (YB) 2 7/8 2 441 12 0-42 9 30.88
43.0				3-1 Casing Joint(s) 5 1/2 4 950 12 0-69 0 57.00
50.9				2-2 Tubing Pup Joint (NEW) 2 7/8 2 441 42 9-50 9 8.00
56.8				2-3 Tubing Pup Joint (NEW) 2 7/8 2 441 50 9-55 9 6.00
68.9				1-1 Casing Joint(s) 13 3/8 12 715 12 0-118 0 106.00
118.1				1-2 Float Shoe 13 3/8 118 0-120 0 2.00
120.1				2-1 Casing Joint(s) 8 5/8 8 097 12 0-1 408 0 1 396.00
1 408.1				2-2 Float Shoe 8 5/8 1 408 0-1 410 0 2.00
1 410.1				3-2 Casing Joint(s) 5 1/2 5 012 69 0-4 943 0 4 874.00
3 816.9				2-4 Tubing (YB) 2 7/8 2 441 55 9-5 273 0 5 216.14
4 942.9				
5 273.0				3-3 Casing Joint(s) 5 1/2 4 950 4 943 0-5 515 0 572.00
5 275.6				2-5 Anchor/catcher/Weathr 5 1/2 2 441 5 273 0-5 275.7 2.70
5 429.5				2-6 Tubing (YB) 2 7/8 2 441 5 275 7-5 429 4 153.65
5 440.0				
5 444.9				Perforation 5 440 0-5 445 0 11/3/1977
5 458.0				2-7 Tubing (IPC) 2 7/8 2 441 5 429 4-5 461 9 32.50
5 461.9				Perforation 5 458 0-5 466 0 11/3/1977
5 462.9				2-8 Pump Sealing Nipple 2 7/8 2 250 5 461 9-5 463 0 1.10
5 465.9				2-9 Perforated Sub 2 7/8 2 441 5 463 0-5 467 1 4.10
5 467.2				
5 472.1				2-10 Mud Joint 2 7/8 2 441 5 467 1-5 497 0 29.91
5 497.0				Perforation 5 472 0-5 504 0 11/3/1977
5 497.7				2-11 Bull Plug 2 7/8 5 497 0-5 497 6 0.65
5 503.9				
5 515.1				

<b>STATE OF UTAH</b> DEPARTMENT OF NATURAL RESOURCES DIVISION OF OIL, GAS, AND MINING		<b>FORM 9</b>
<b>SUNDRY NOTICES AND REPORTS ON WELLS</b>  Do not use this form for proposals to drill new wells, significantly deepen existing wells below current bottom-hole depth, reenter plugged wells, or to drill horizontal laterals. Use APPLICATION FOR PERMIT TO DRILL form for such proposals.		<b>5. LEASE DESIGNATION AND SERIAL NUMBER:</b> 14-200-603-6147
<b>1. TYPE OF WELL</b> Oil Well		<b>6. IF INDIAN, ALLOTTEE OR TRIBE NAME:</b> NAVAJO
<b>2. NAME OF OPERATOR:</b> RESOLUTE NATURAL RESOURCES		<b>7. UNIT or CA AGREEMENT NAME:</b> MCELMO CREEK
<b>3. ADDRESS OF OPERATOR:</b> 1700 Lincoln Street, Suite 2800 , Denver, CO, 80203 4535		<b>8. WELL NAME and NUMBER:</b> MCELMO CR E-15
<b>4. LOCATION OF WELL</b> <b>FOOTAGES AT SURFACE:</b> 1877 FSL 0575 FEL <b>QTR/QTR, SECTION, TOWNSHIP, RANGE, MERIDIAN:</b> Qtr/Qtr: NESE Section: 02 Township: 41.0S Range: 24.0E Meridian: S		<b>9. API NUMBER:</b> 43037303890000
<b>PHONE NUMBER:</b> 303 534-4600 Ext		<b>9. FIELD and POOL or WILDCAT:</b> GREATER ANETH
<b>COUNTY:</b> SAN JUAN		<b>STATE:</b> UTAH
11. CHECK APPROPRIATE BOXES TO INDICATE NATURE OF NOTICE, REPORT, OR OTHER DATA		
<b>TYPE OF SUBMISSION</b>	<b>TYPE OF ACTION</b>	
<input type="checkbox"/> NOTICE OF INTENT Approximate date work will start:	<input type="checkbox"/> ACIDIZE	
<input checked="" type="checkbox"/> SUBSEQUENT REPORT Date of Work Completion: 7/21/2014	<input type="checkbox"/> ALTER CASING	
<input type="checkbox"/> SPUD REPORT Date of Spud:	<input type="checkbox"/> CASING REPAIR	
<input type="checkbox"/> DRILLING REPORT Report Date:	<input type="checkbox"/> CHANGE TO PREVIOUS PLANS	
	<input type="checkbox"/> CHANGE WELL STATUS	
	<input type="checkbox"/> CHANGE WELL NAME	
	<input type="checkbox"/> COMMINGLE PRODUCING FORMATIONS	
	<input type="checkbox"/> CONVERT WELL TYPE	
	<input type="checkbox"/> DEEPEN	
	<input type="checkbox"/> FRACTURE TREAT	
	<input type="checkbox"/> NEW CONSTRUCTION	
	<input type="checkbox"/> OPERATOR CHANGE	
	<input type="checkbox"/> PLUG AND ABANDON	
	<input type="checkbox"/> PLUG BACK	
	<input type="checkbox"/> PRODUCTION START OR RESUME	
	<input type="checkbox"/> RECLAMATION OF WELL SITE	
	<input type="checkbox"/> RECOMPLETE DIFFERENT FORMATION	
	<input type="checkbox"/> REPERFORATE CURRENT FORMATION	
	<input type="checkbox"/> SIDETRACK TO REPAIR WELL	
	<input type="checkbox"/> TEMPORARY ABANDON	
	<input type="checkbox"/> TUBING REPAIR	
	<input type="checkbox"/> VENT OR FLARE	
	<input type="checkbox"/> WATER DISPOSAL	
	<input type="checkbox"/> WATER SHUTOFF	
	<input type="checkbox"/> SI TA STATUS EXTENSION	
	<input type="checkbox"/> WILDCAT WELL DETERMINATION	
	<input checked="" type="checkbox"/> OTHER	
	OTHER: <input type="text" value="Rod Repair"/>	
12. DESCRIBE PROPOSED OR COMPLETED OPERATIONS. Clearly show all pertinent details including dates, depths, volumes, etc.  Resolute Natural Resources submits this sundry as notice that the Rod repair was completed on the above well on 7/21/2014 according to previously submitted procedures.		
Accepted by the Utah Division of Oil, Gas and Mining <b>FOR RECORD ONLY</b> July 01, 2014		
<b>NAME (PLEASE PRINT)</b> Erin Joseph	<b>PHONE NUMBER</b> 303 573-4886	<b>TITLE</b> Sr. Regulatory Analyst
<b>SIGNATURE</b> N/A	<b>DATE</b> 7/25/2014	